




Tall Ship Providence SUP Amendment
Waterfront Commission Presentation - June 25, 2024

PARK / SHIP CENTERLINE

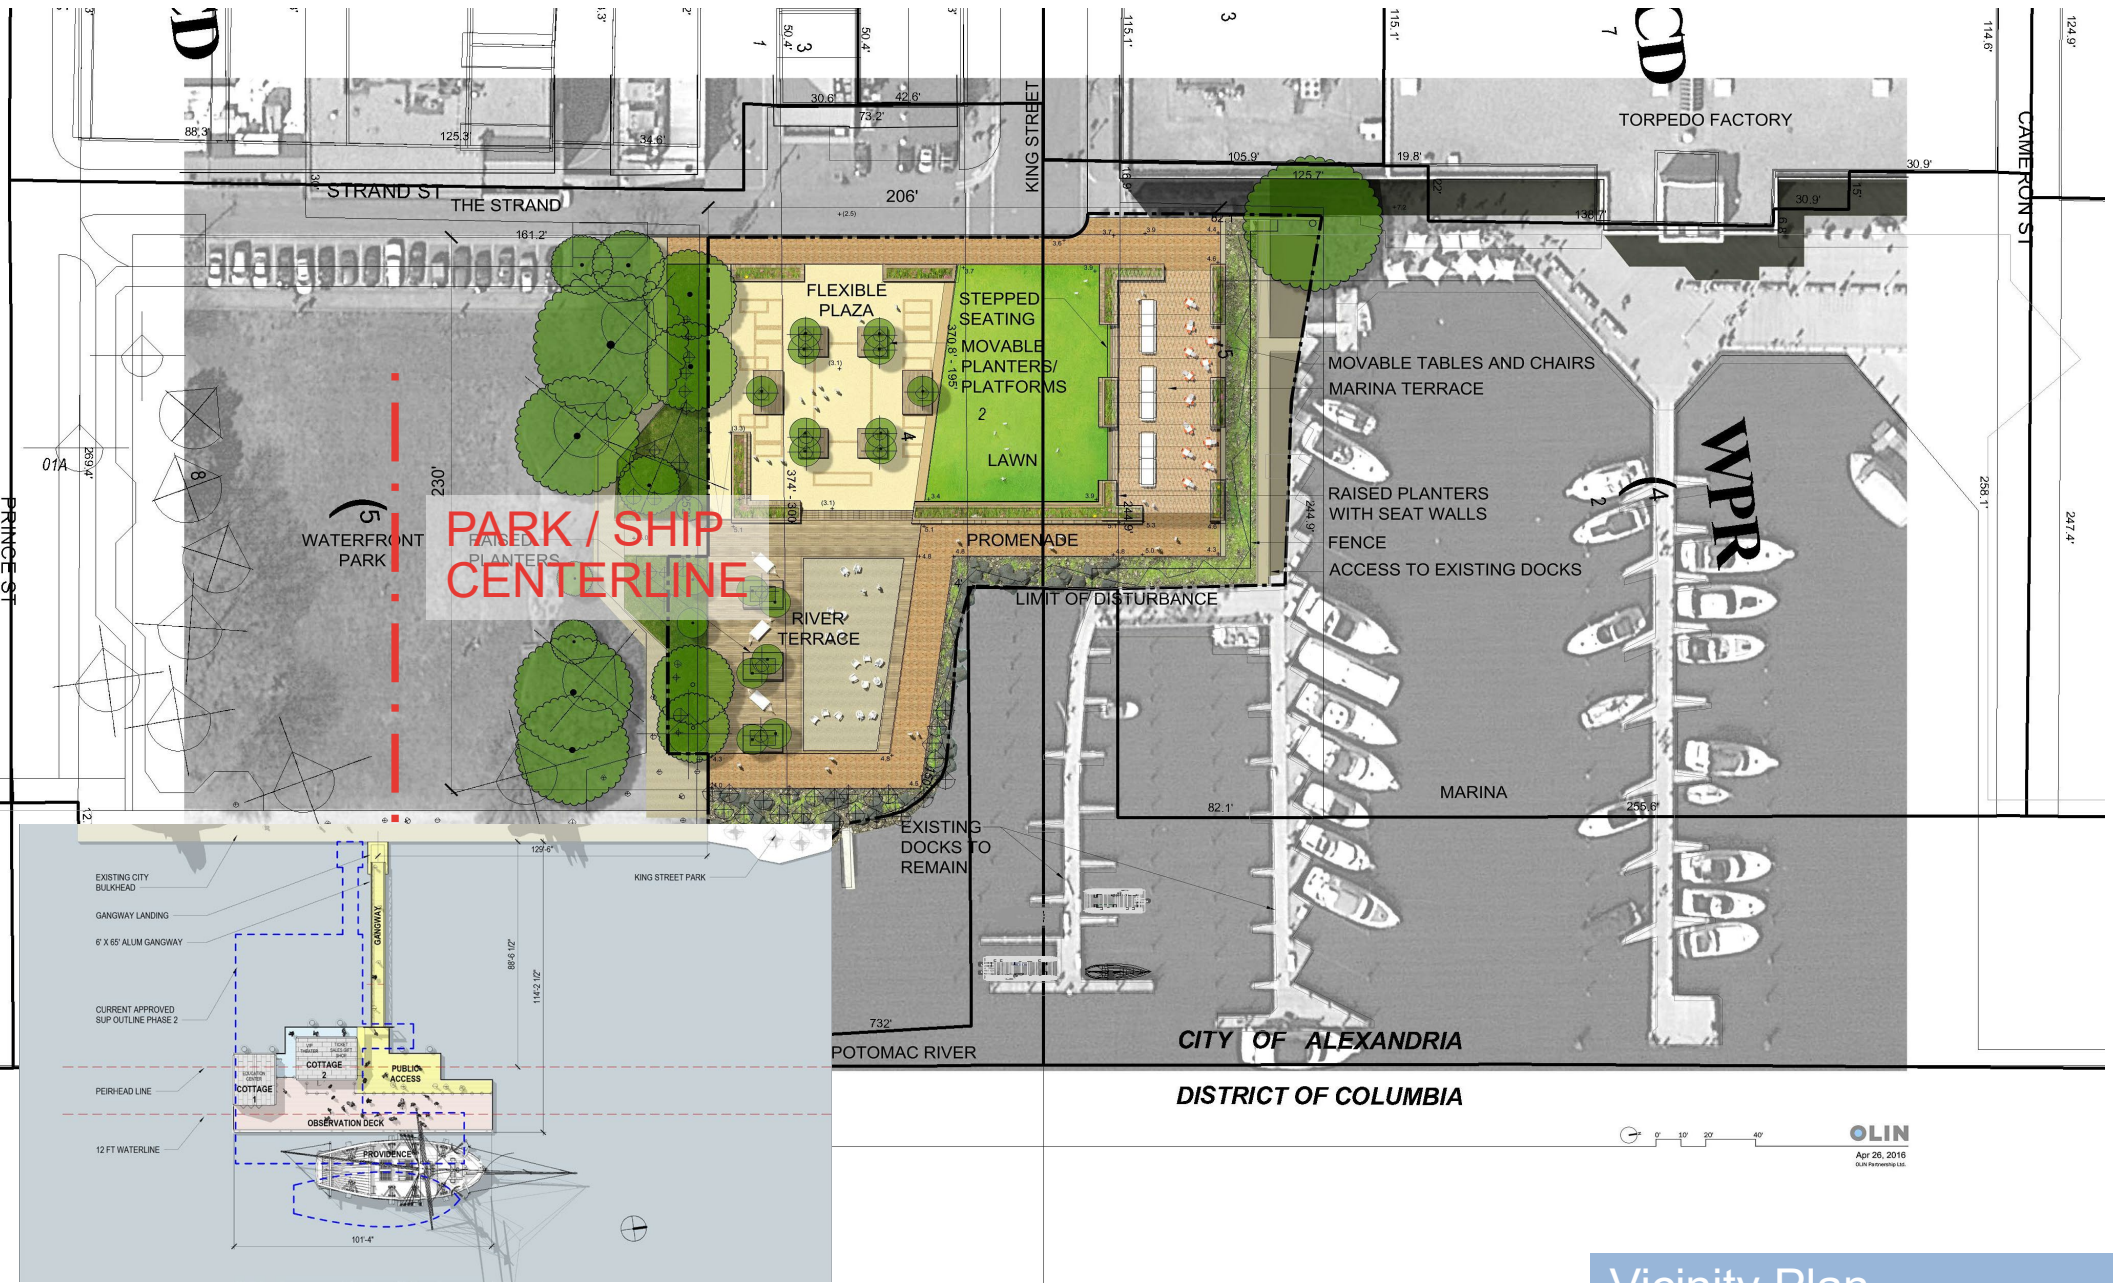

PRINCESS ST

KING STREET

CAMIE RON ST

CD

STRAND ST

TORPEDO FACTORY

WATERFRONT PARK

RIVER TERRACE

FLEXIBLE PLAZA

STEPPED SEATING

MOVABLE PLANTERS/PLATFORMS

LAWN

PROMENADE

MOVABLE TABLES AND CHAIRS

MARINA TERRACE

RAISED PLANTERS WITH SEAT WALLS

FENCE

ACCESS TO EXISTING DOCKS

LIMIT OF DISTURBANCE

EXISTING DOCKS TO REMAIN

MARINA

WPR

POTOMAC RIVER

CITY OF ALEXANDRIA

DISTRICT OF COLUMBIA

EXISTING CITY BULKHEAD
GANGWAY LANDING
6' X 65' ALUM GANGWAY
CURRENT APPROVED SUP OUTLINE PHASE 2
PIERHEAD LINE
12 FT WATERLINE


COTTAGE 1
COTTAGE 2
PUBLIC ACCESS
OBSERVATION DECK
PROVIDENCE

OLIN
Apr 26, 2016
OLIN Partnership, LLC


Vicinity Plan

From approved SUP application

Graphic 1: Proposed design with footprint of original design approved (blue dashed line)

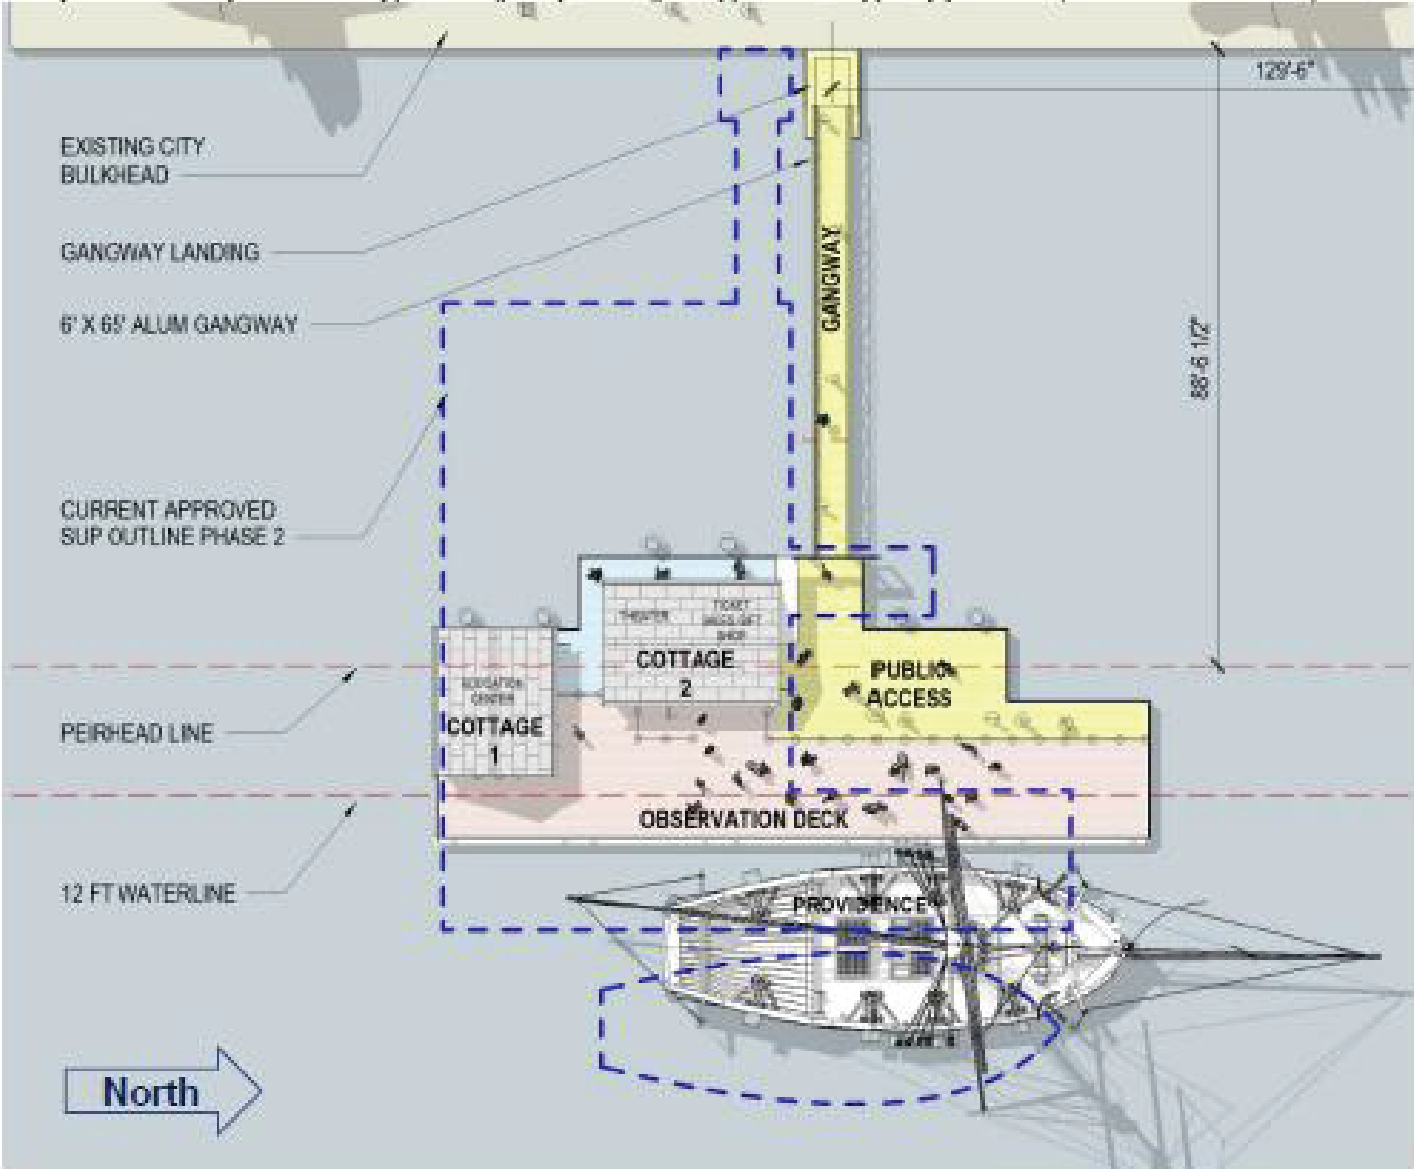

Proposed amendment layout

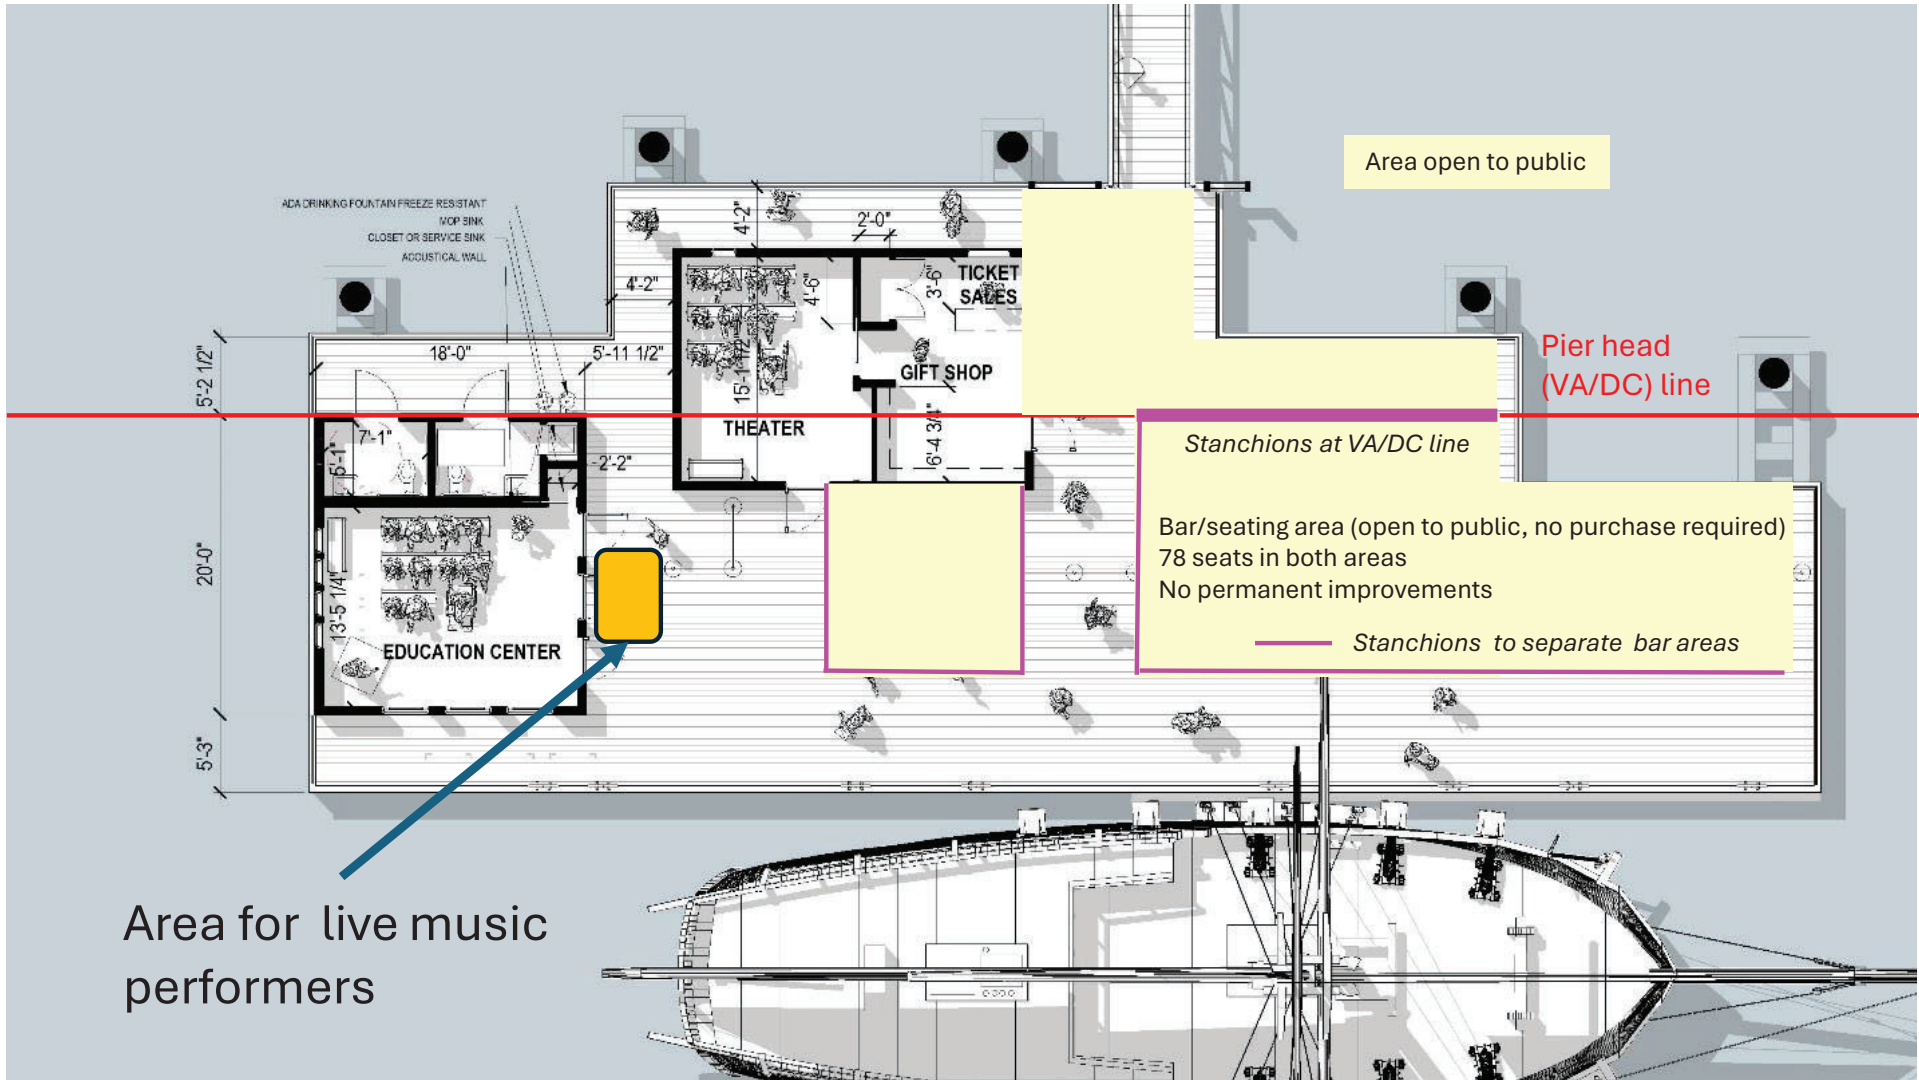

Table, portable bar layout
78 total seats

