

APPLICATION SPECIAL USE PERMIT

ADMINISTRATIVE CHANGE OF OWNERSHIP OR MINOR AMENDMENT

☐ **Change of Ownership**

☒ **Minor Amendment**

[must use black ink or type]

PROPERTY LOCATION: 1000 Cameron St. Alexandria, VA 22314

TAX MAP REFERENCE: 064.03-07-10

ZONE: CD

APPLICANT

Name: Dany Lopez

Address: 1000 Cameron St. Alexandria, VA 22314

PROPERTY OWNER

Name: Dany Lopez

Address: 1000 Cameron St. Alexandria, VA 22314

SITE USE: Restaurant

Business Name:

Current: LaPlumaCoffee&Wine^{Inc.} **Proposed (if changing):**

☐ **THE UNDERSIGNED** hereby applies for a Special Use Permit for **Change in Ownership**, in accordance with the provisions of Article XI, Division A, Section 11-503 (5)(f) of the 1992 Zoning Ordinance of City of Alexandria, Virginia.

☒ **THE UNDERSIGNED**, having read and received a copy of the special use permit, hereby agrees to comply with all conditions of the current special use permit, including all other applicable City codes and ordinances.

☒ **THE UNDERSIGNED** hereby applies for a Special Use Permit for **Minor Amendment**, in accordance with the provisions of Article XI, Division A, Section 11-509 and 11-511 of the 1992 Zoning Ordinance of City of Alexandria, Virginia.

☐ **THE UNDERSIGNED**, having obtained permission from the property owner, hereby requests this special use permit. The undersigned also attests that all of the information herein required to be furnished by the applicant are true, correct and accurate to the best of his/her knowledge and belief.

Dany Lopez

Print Name of Applicant or Agent

1000 Cameron St.

Mailing/Street Address

Alexandria, VA

22314

City and State

Zip Code

Signature

202-437-5967

N/A

Telephone #

Fax #

plumacafe1000@gmail.com

Email address

7-24-25

Date

DO NOT WRITE IN THIS SPACE - OFFICE USE ONLY

Application Received: _____

Legal advertisement: _____

ACTION - PLANNING COMMISSION _____

Fee Paid: \$ _____

ACTION - CITY COUNCIL: _____

The following information must be furnished to the Department of Planning and Zoning to determine if the current use conducted on the premises complies with the special use permit provisions and all other applicable codes and ordinances.

1. Please describe prior special use permit approval for the subject use.

Most recent Special Use Permit # _____

Date approved: _____ / _____ / _____
month day year

Name of applicant on most recent special use permit _____

Use _____

2. Describe below the nature of the *existing* operation *in detail* so that the Department of Planning and Zoning can understand the nature of the change in operation; include information regarding type of operation, number of patrons served, number of employees, parking availability, etc. (Attach additional sheets if necessary.)

[illegible]

This image shows a single sheet of white paper with horizontal ruling lines. The lines are evenly spaced and run across the width of the page. There are no margins, text, or other markings on the paper.

4. Is the use currently open for business? ____ Yes ____ No

If the use is closed, provide the date closed. ____ / ____ / ____
 month day year

5. Describe any proposed changes to the conditions of the special use permit:

6. Are the hours of operation proposed to change? ____ Yes ____ No

If yes, list the current hours and proposed hours:

Current Hours:

Proposed Hours:

7. Will the number of employees remain the same? ____ Yes ____ No

If no, list the current number of employees and the proposed number.

Current Number of Employees:

Proposed Number of Employees:

8. Will there be any renovations or new equipment for the business? ____ Yes ____ No

If yes, describe the type of renovations and/or list any new equipment proposed.

9. Are you proposing changes in the sales or service of alcoholic beverages? ____ Yes ____ No

If yes, describe proposed changes:

10. Is off-street parking provided for your employees? ____ Yes ____ No
If yes, how many spaces, and where are they located?

11. Is off-street parking provided for your customers? ____ Yes ____ No
If yes, how many spaces, and where are they located?

12. Is there a proposed increase in the number of seats or patrons served? ____ Yes ____ No
If yes, describe the current number of seats or patrons served and the proposed number of seats and patrons served. For restaurants, list the number of seats by type (i.e. bar stools, seats at tables, etc.)

Current:

Proposed:

13. Are physical changes to the structure or interior space requested? ____ Yes ____ No
If yes, attach drawings showing existing and proposed layouts. In both cases, include the floor area devoted to uses, i.e. storage area, customer service area, and/or office spaces.

14. Is there a proposed increase in the building area devoted to the business? ____ Yes ____ No
If yes, describe the existing amount of building area and the proposed amount of building area.

Current:

Proposed:

15. The applicant is the (check one) ____ Property owner ____ Lessee

____ other, please describe: _____

16. The applicant is the (check one) ____ Current business owner ____ Prospective business owner

____ other, please describe: _____

17. Each application shall contain a clear and concise statement identifying the applicant, including the name and address of each person owning an interest in the applicant and the extent of such ownership interest. If the applicant, or one of such persons holding an ownership interest in the applicant is a corporation, each person owning an interest in excess of ten percent (3%) in the corporation and the extent of interest shall be identified by name and address.

For the purpose of this section, the term “ownership interest” shall include any legal or equitable interest held in the subject real estate at the time of the application. If a nonprofit corporation, the name of the registered agent must be provided.

Please provide ownership information here:

Special Use Permits Eligible for Administrative Approval

Certain uses of land that have potentially negative impacts on surrounding properties require special use permit approval from City Council. The City Council may impose conditions on the operation of the special use in order to protect the health, safety and welfare of the surrounding area. For new uses and for intensifications or amendments of existing uses, the Planning Commission and City Council conduct public hearings and decide whether to approve the request. The Director of Planning and Zoning, however, may approve a special use permit administratively if it is only a change in ownership or a minor amendment of a previously approved special use permit.

Special Use Permit for Change of Ownership

If the existing special use permit for an operation restricts the ownership of the use, a prospective owner may not take ownership of the operation until he receives special use permit approval for the change of ownership. Pursuant to Section 11-503, the director may approve the change and transfer the special use permit to a new owner, if the following conditions apply:

- 1) The applicant is not requesting a change in the conditions of the special use permit;
- 2) there have been no substantiated violations of the special use permit conditions;
- 3) there are no changes proposed or anticipated in the operation of the use involved;
- 4) the director has concluded that no new conditions or no amendments to existing conditions are necessary; and
- 5) following notice of the application in a newspaper of general circulation in the City, no person has requested that the director forward the application to the Planning Commission or City Council.

If the application does not meet any one of the above conditions, it must be docketed for the next available Planning Commission and City Council public hearings. If the Director approves a special use permit for change in ownership, the new owner must sign an agreement stating that he/she will to continue to comply with the special use permit conditions.

Special Use Permit for Minor Amendment

Pursuant to Sections 11-509 and 11-511 of the zoning ordinance, the director may approve minor amendments to approved special use permits. Only changes that constitute no more than a minimal enlargement or extension of the special use permit or that are so insignificant they will have little or no zoning impact on the surrounding neighborhood are eligible for administrative approval. If a change will intensify the use, it requires Planning Commission and City Council approval. Changes that intensify a use include any increase in the following:

- 1) Hours of operation;
- 2) number of seats;
- 3) number of employees; visitors of customers; or
- 4) number of vehicle trips generated.

The Director may not administratively approve minor amendments if any of the following apply:


- 1) He/She has received written or oral complaints that the use is in violation of the zoning ordinance;
- 2) at the time the special use permit was approved, opposition was presented to the Planning Commission or City Council; or
- 3) new conditions or amendments to existing conditions are necessary.


Notice of the application is published in a newspaper of general circulation in the City and is sent to docket subscribers.

Approval Process

For both change in ownership and minor amendment special use permits, the approval process generally takes between four and six weeks from the time an application is submitted. During that time, staff will review the application, inspect the subject property for compliance with special use permit conditions and advertise the proposed change in the newspaper to provide an opportunity for citizens to comment on the change and, in the case of minor amendments, send notice to the Planning Commission and City Council members. If the Director determines that the Planning Commission and City Council must consider the application, he/she will docket the application for the next available Planning Commission and City Council hearings. At that time, the Director may require additional information regarding the application.

PROCESS FLOW CHART: Change of Ownership SUP

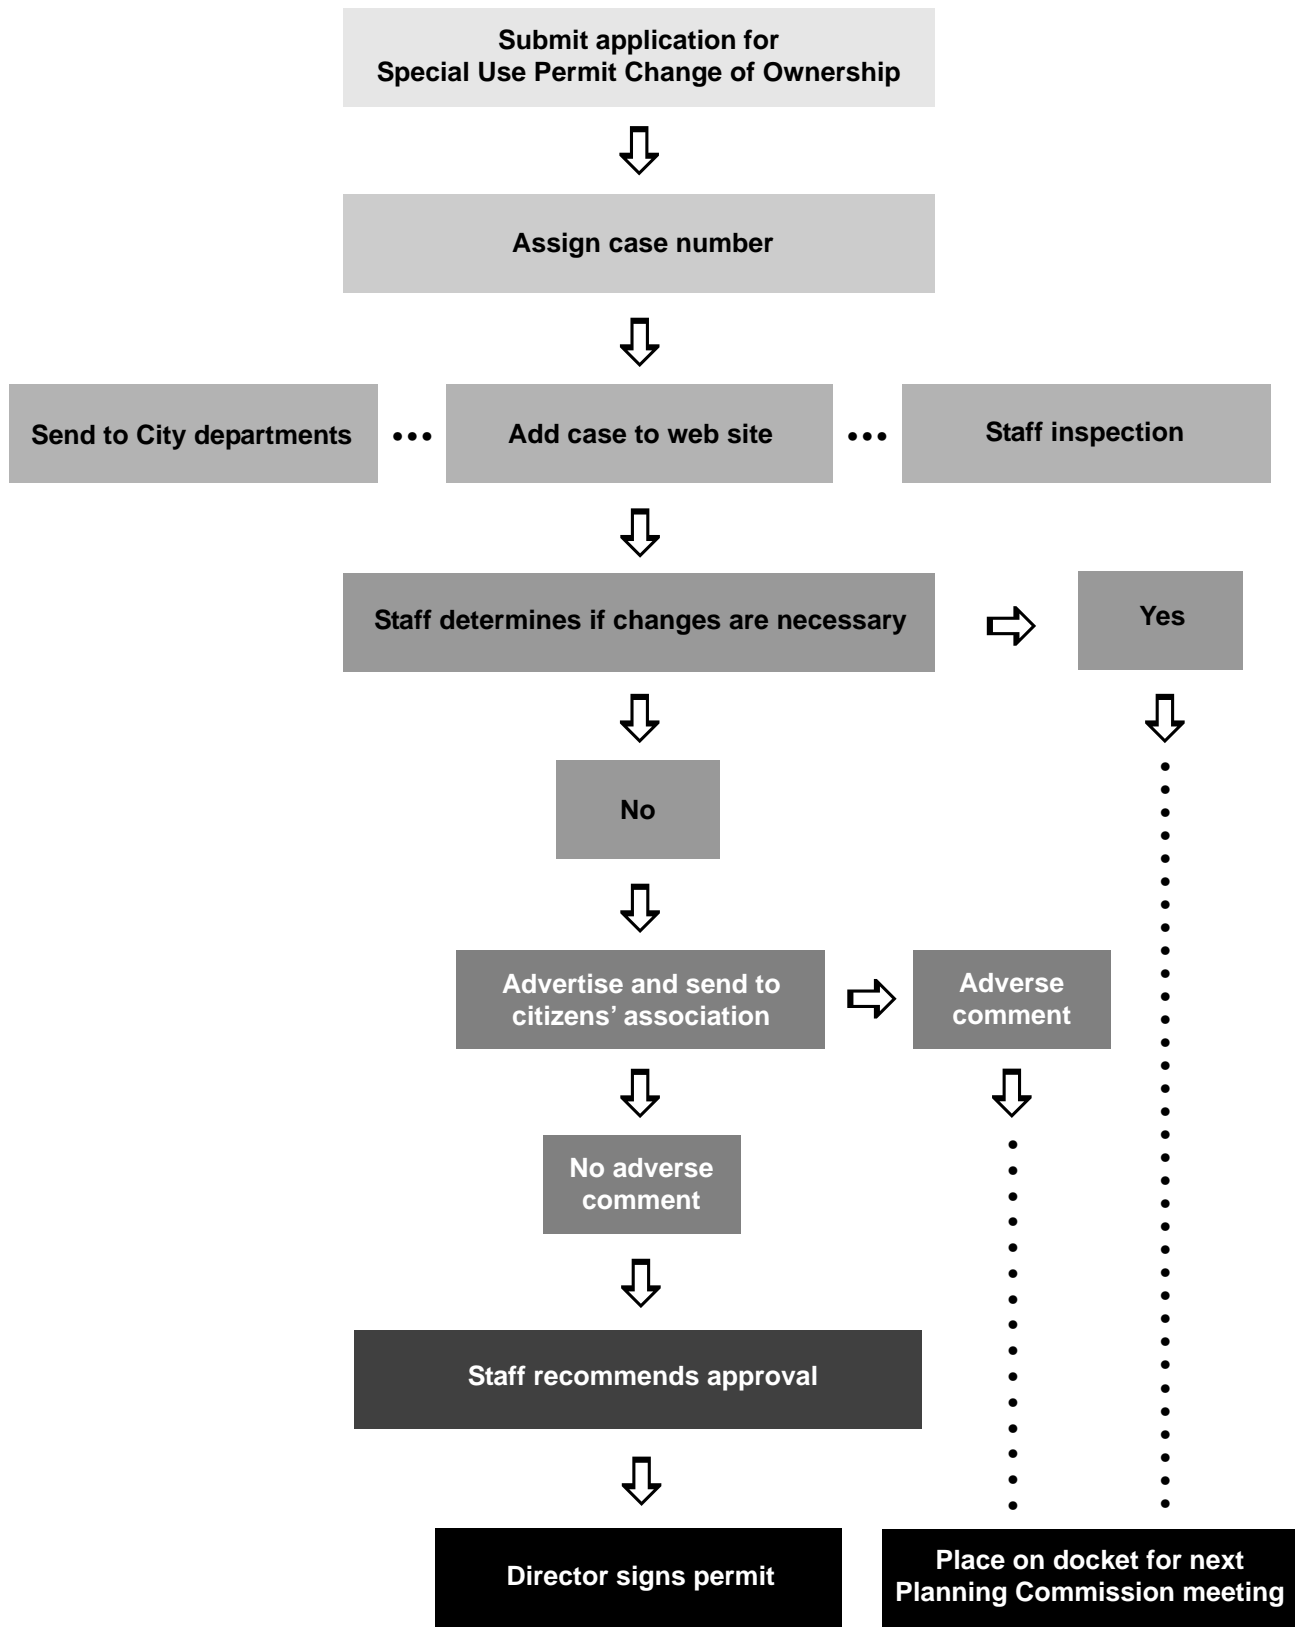


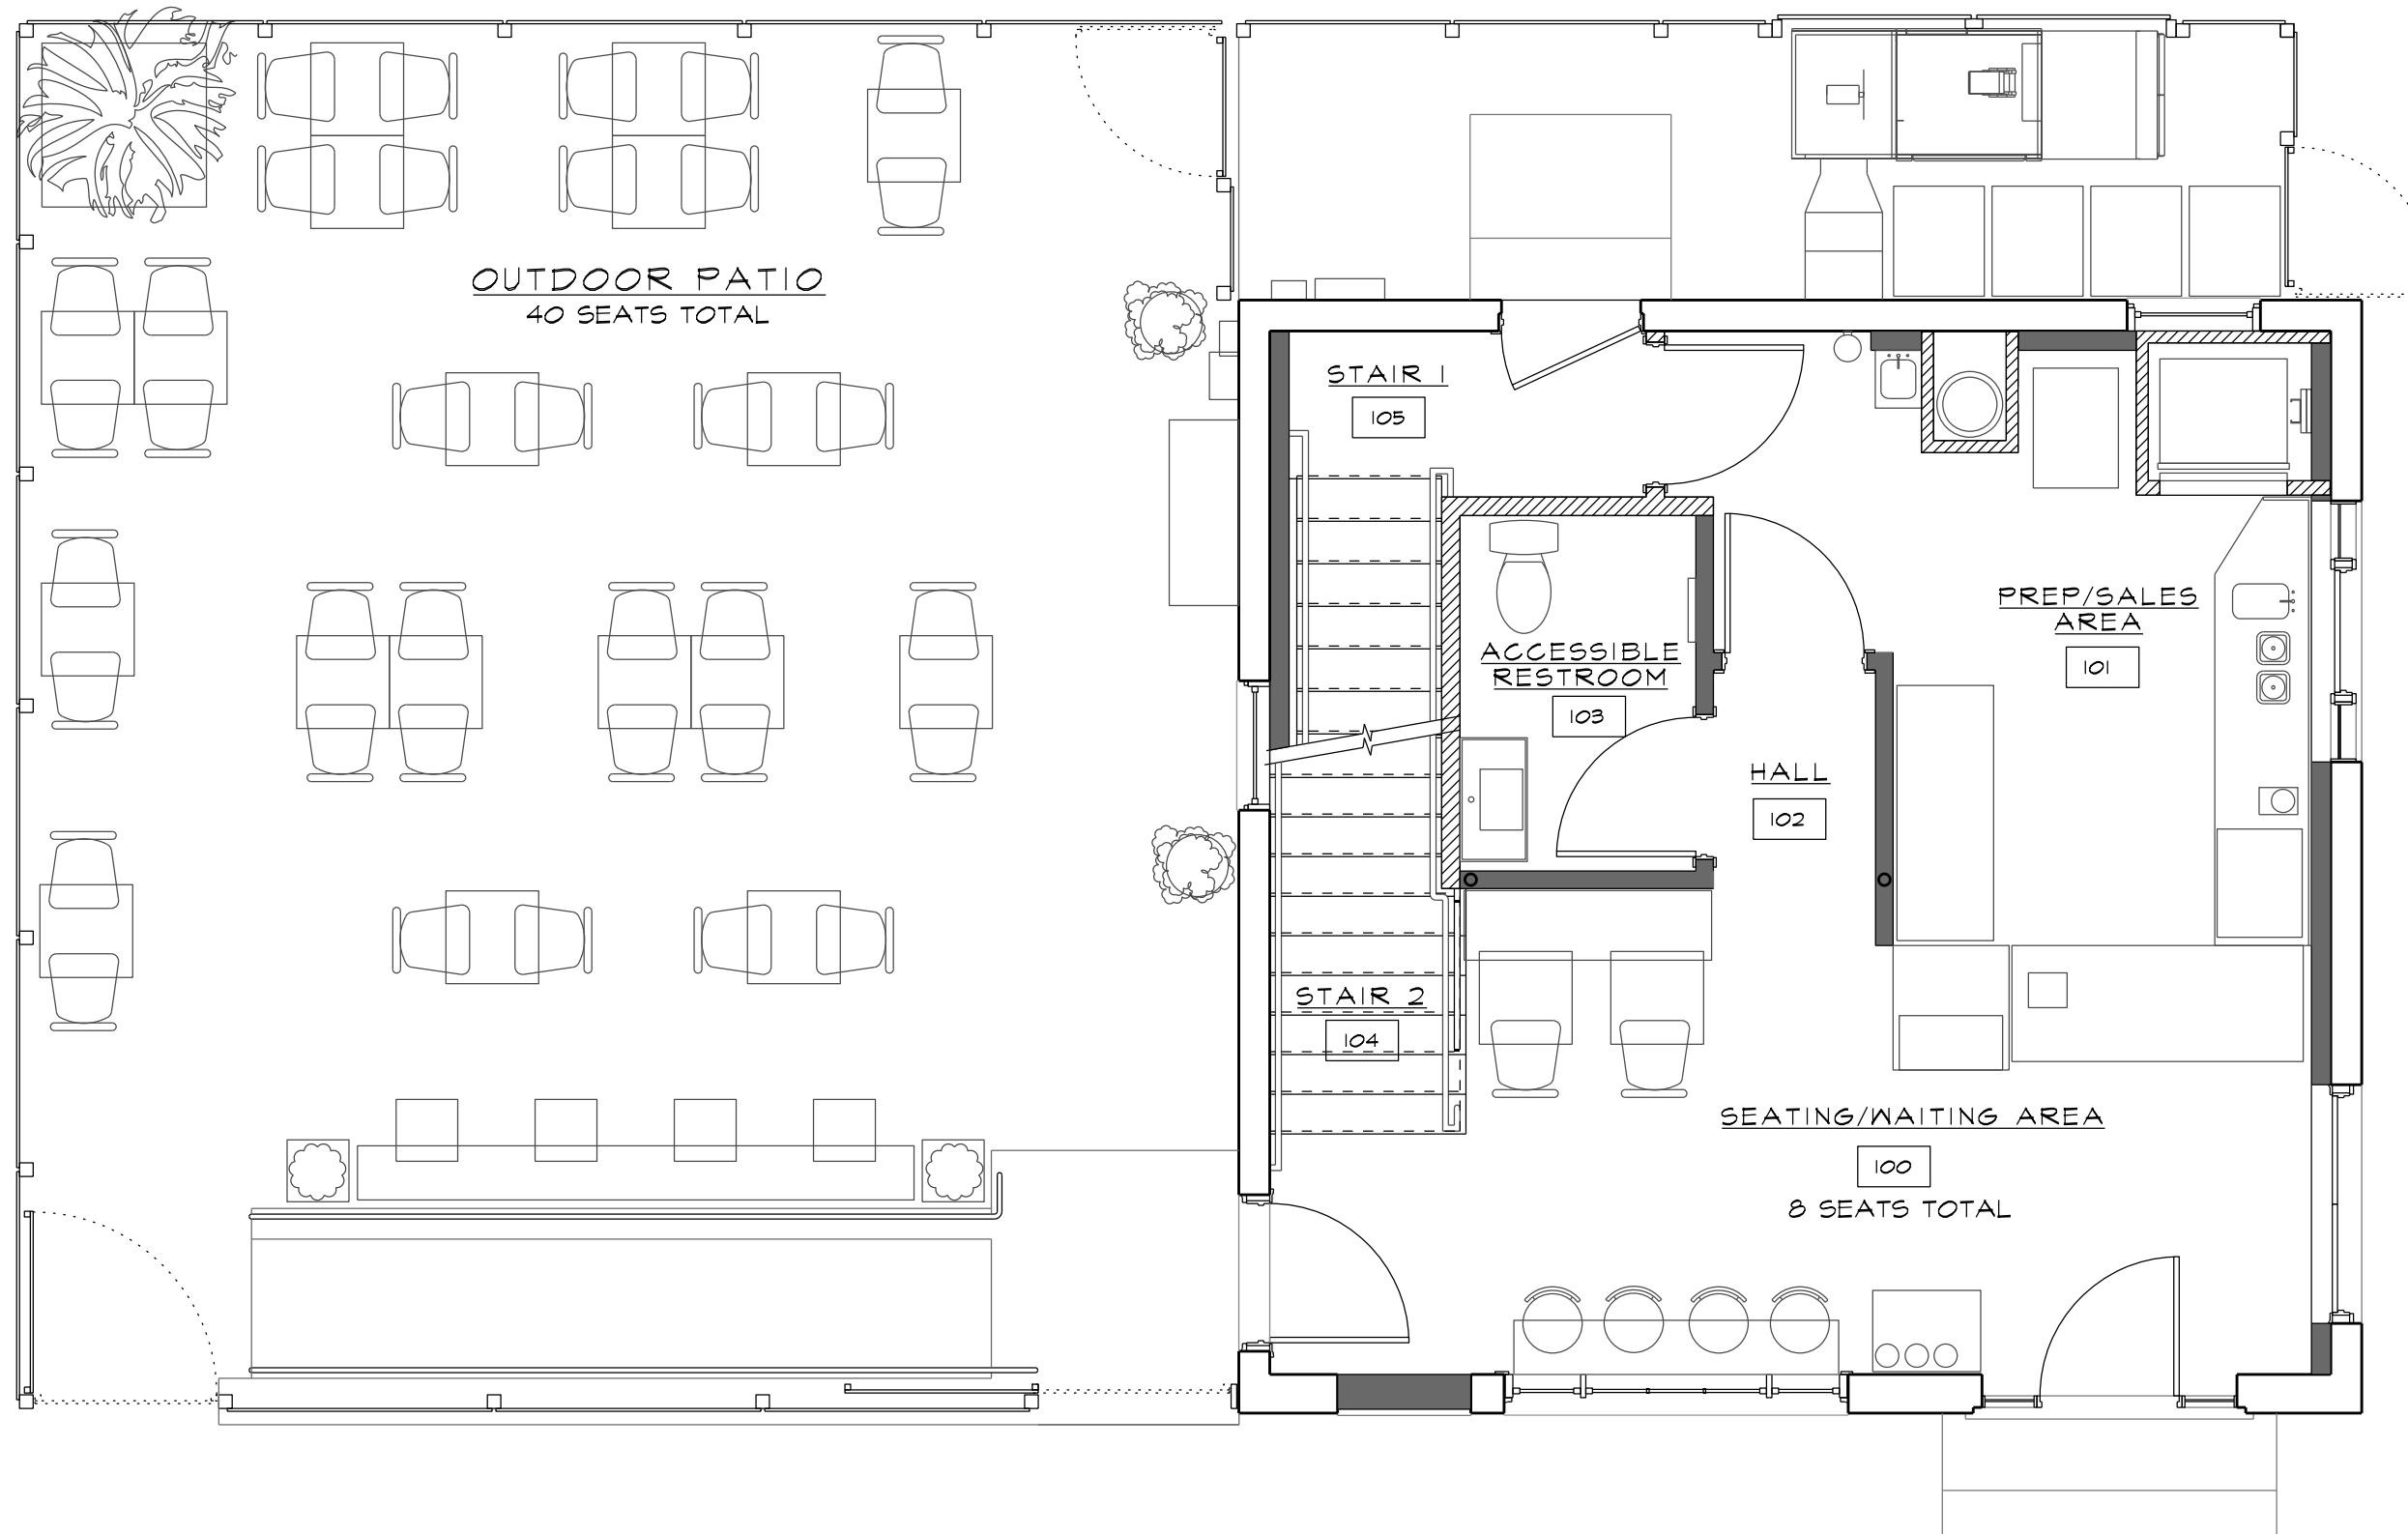


1000 CAMERON ST: FIRST FLOOR & OUTDOOR PATIO SEATING PLAN

JULY 18, 2025

1/4" = 1'-0"

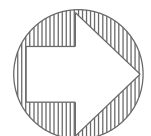


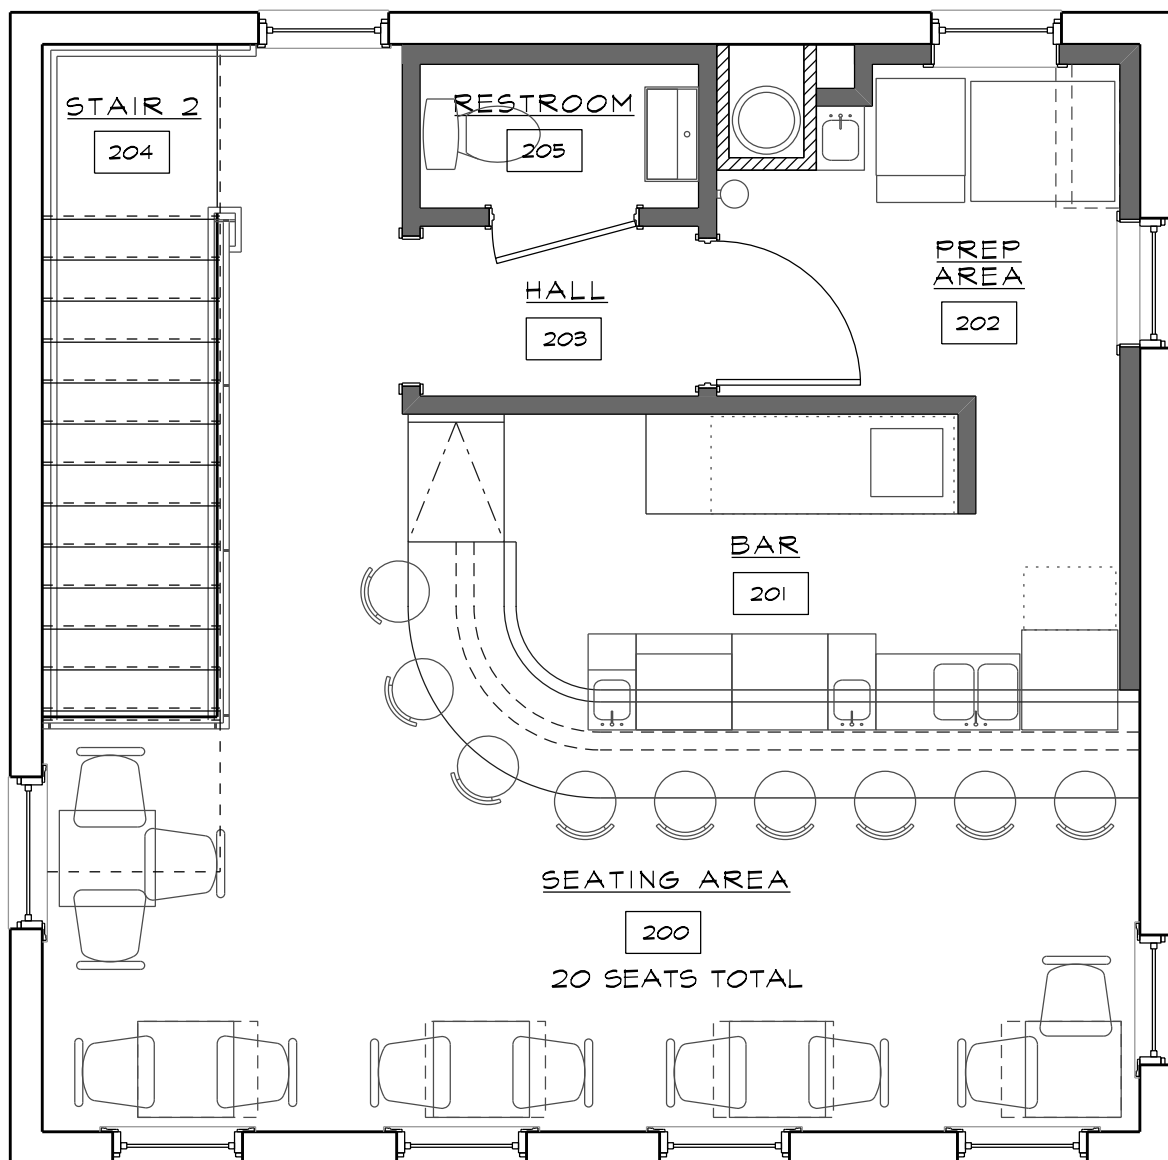


1000 CAMERON ST SECOND FLOOR SEATING PLAN

JULY 18, 2025

1/4" = 1'-0"

NOTES: 1. TOTAL AREA = 2,003 SF.

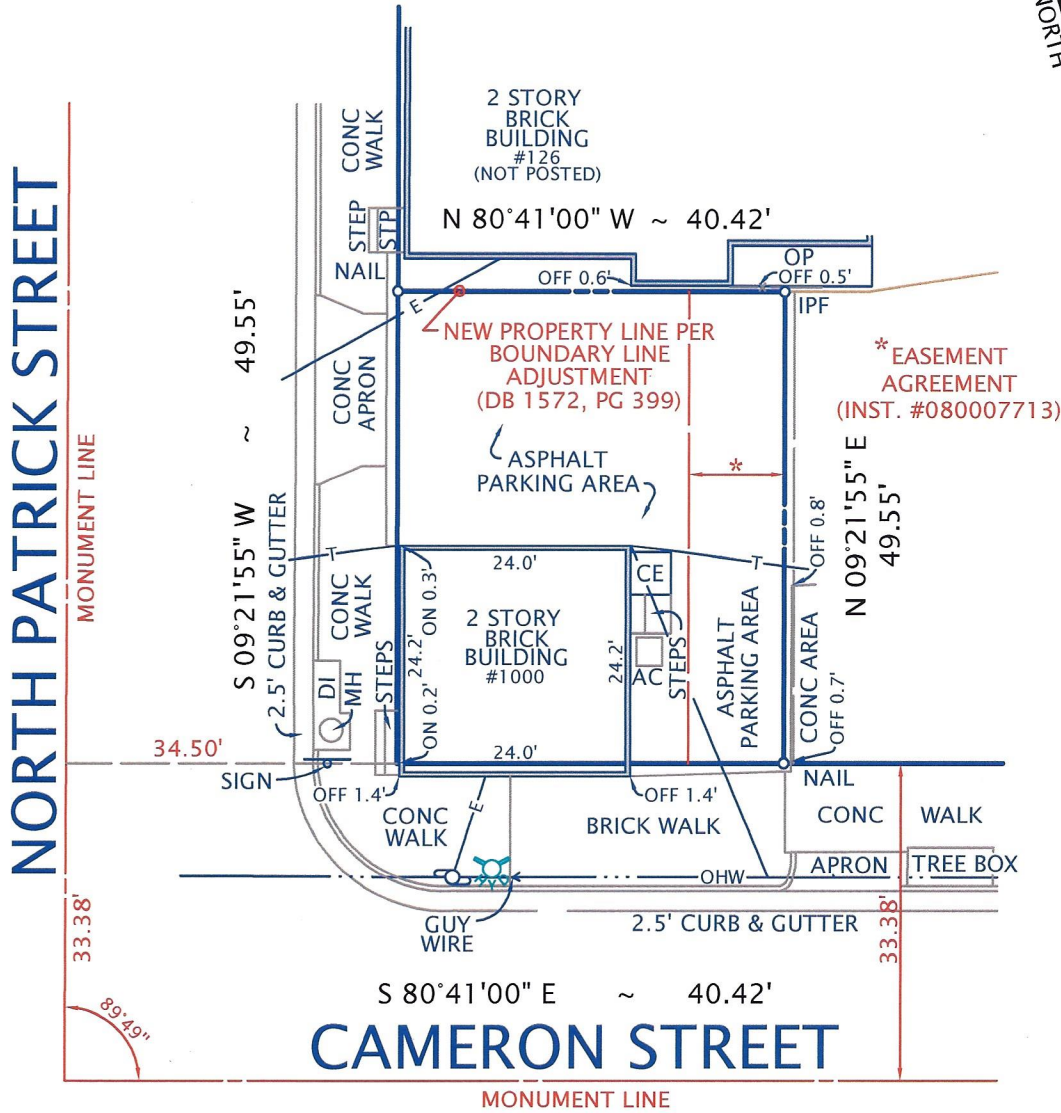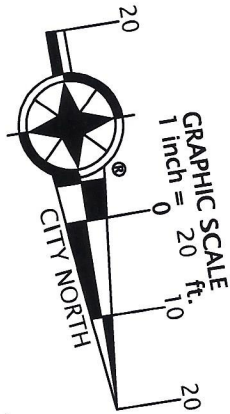

PLAT
SHOWING BUILDING LOCATION ON
THE PROPERTY LOCATED AT
#1000 CAMERON STREET
(INSTRUMENT #080007712)
CITY OF ALEXANDRIA, VIRGINIA
SCALE: 1" = 20' NOVEMBER 22, 2021

COPYRIGHT BY DOMINION SURVEYORS, INC. THE INFORMATION CONTAINED ON THIS DOCUMENT MAY NOT BE COPIED, REPRODUCED OR ALTERED IN ANY FORM WITHOUT PERMISSION IN WRITING FROM THE COPYRIGHT OWNER.

I HEREBY CERTIFY THAT THE POSITIONS OF ALL THE EXISTING IMPROVEMENTS HAVE BEEN CAREFULLY ESTABLISHED BY A CURRENT FIELD SURVEY AND UNLESS SHOWN THERE ARE NO VISIBLE ENCROACHMENTS AS OF THIS DATE:

THIS PLAT IS SUBJECT TO RESTRICTIONS OF RECORD.
A TITLE REPORT WAS NOT FURNISHED.
NO CORNER MARKERS SET.

COMMONWEALTH OF VIRGINIA
11/22/2021
GEORGE M. O'QUINN
LICENSE NO. 2069
LAND SURVEYOR
George M. O'Quinn

CASE NAME:
BURGHER ~ DANNY'S PAINTING, LLC
CONFIDENCE TITLE

DOMINION Surveyors Inc.®
8808-H PEAR TREE VILLAGE COURT
ALEXANDRIA, VIRGINIA 22309
703-619-6555
FAX: 703-799-6412