



X:\4564411\202182.01\TECH\1 Task Order 06 - Route 1 South Median\Civil\DWG\Print Sheets\4-US-1 EX Plan-03.dgn 11/12/2024

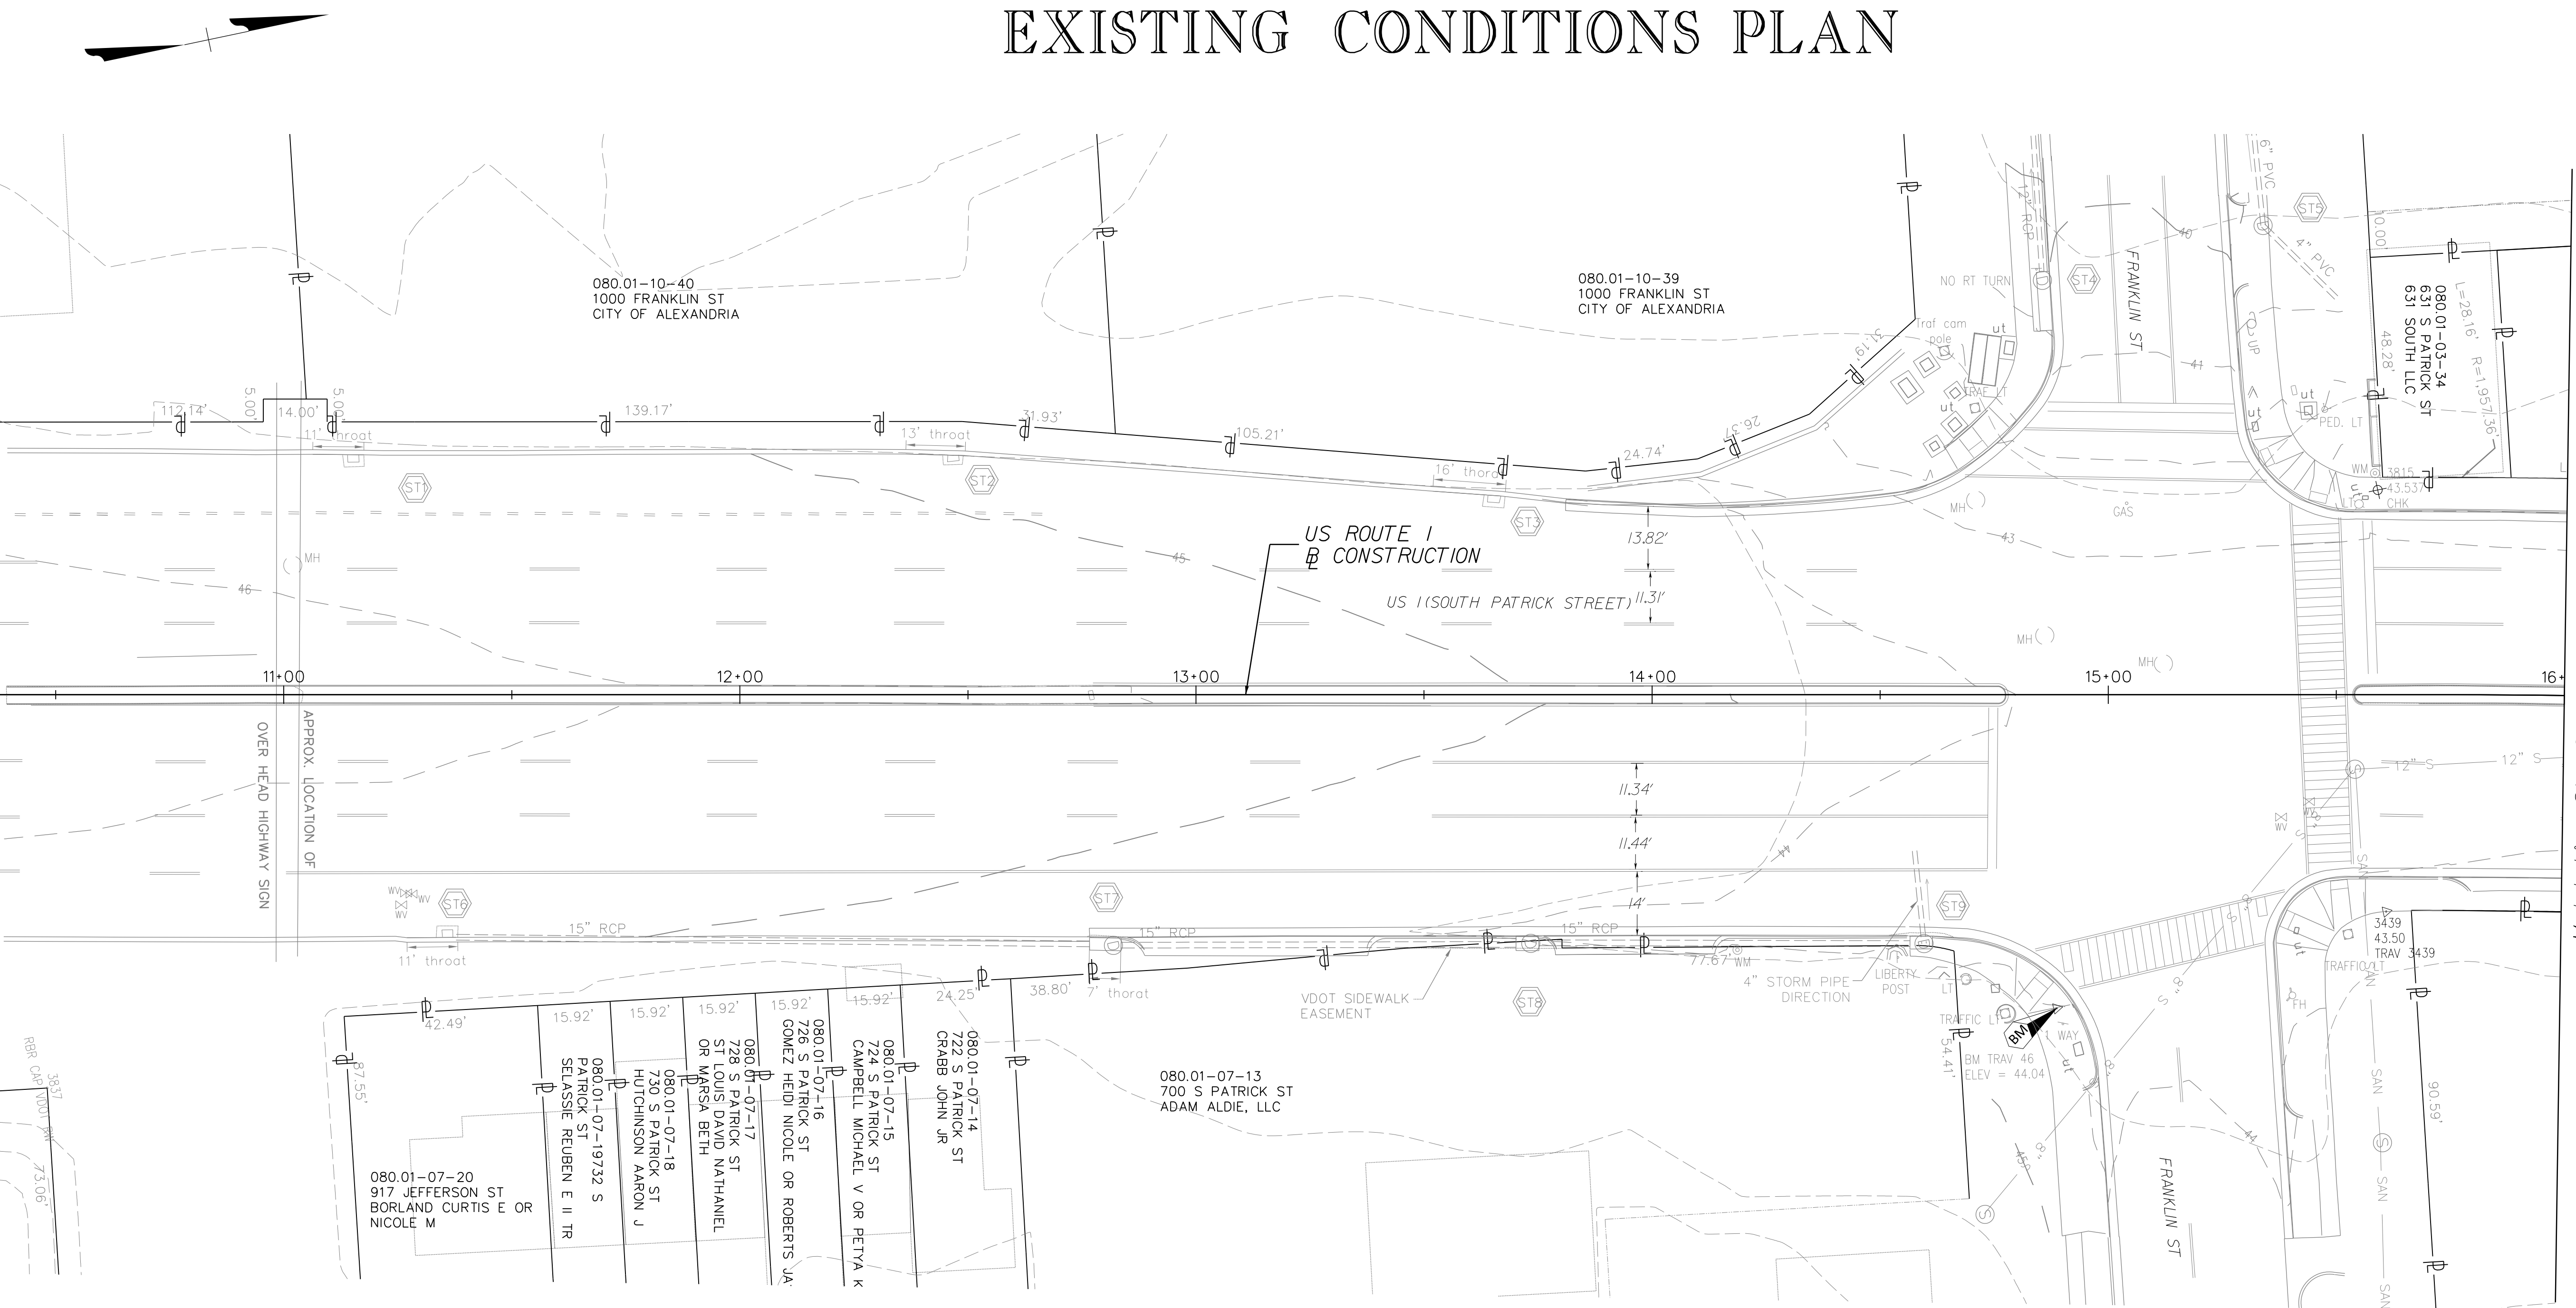

STORM SEWER STRUCTURE AS-BUILT TABLE									
STRUCTURE #	RIM ELEV.	PIPE INFO.	INV. IN	PIPE INFO.	INV. IN	PIPE INFO.	INV. IN	PIPE INFO.	INV. OUT
**ST1	45.35							Full of Debris	
**ST2	44.50							Full of Debris	
**ST3	44.65							Full of Debris	
***ST4	40.66							12" RCP (WEST)	35.55
ST5	40.31					4" PVC (NORTHEAST)	34.06	6" PVC (WEST)	34.01
**ST6	45.25					15" RCP (ST7)	*n/a	15" RCP (SOUTH)	*n/a
***ST7	44.77					15" RCP (ST8)	37.49	15" RCP (ST6)	37.37
***ST8	44.31					15" RCP (ST9)	38.39	15" RCP (ST7)	37.67
***ST9	43.53							15" RCP (ST9)	39.15
*n/a - MANHOLES LOCATED IN THE ROAD, INVERT ELEVATIONS ON PLANS ARE ILLEGIBLE.									
**APPEARS TO BE DI-14B									
***CURB DRAIN INLET									

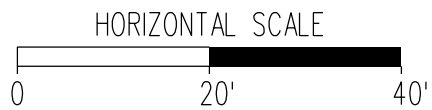

US ROUTE 1 SOUTH MEDIAN PROJECT

60% DESIGN

8150 LEESBURG PIKE
SUITE 630
VIENNA, VA 22182
(703) 942-8900
WWW.MEADHUNT.COM

Mead

&Hunt

SHEET
13 OF 37
SCALE 1"=20'

2663

ALEXANDRIA PROJECT NO.:

DATE OF PLAN ISSUANCE:

CONSULTANT PROJECT ID.:

DESIGNED BY: SK DATE:

DRAWN BY: SK DATE:

CHECKED BY: DB DATE:


APPROVED BY: DATE:

REVISIONS


DATE	DESCRIPTION

CITY OF ALEXANDRIA, VIRGINIA
DEPARTMENT OF PROJECT IMPLEMENTATION
301 KING STREET
ALEXANDRIA, VIRGINIA 22314

X:\4564411\202182.01\TECH\1 Task Order 06 - Route 1 South Median\Civil\DWG\Print Sheets\4-US-1 EX Plan-04.dgn
11/12/2024

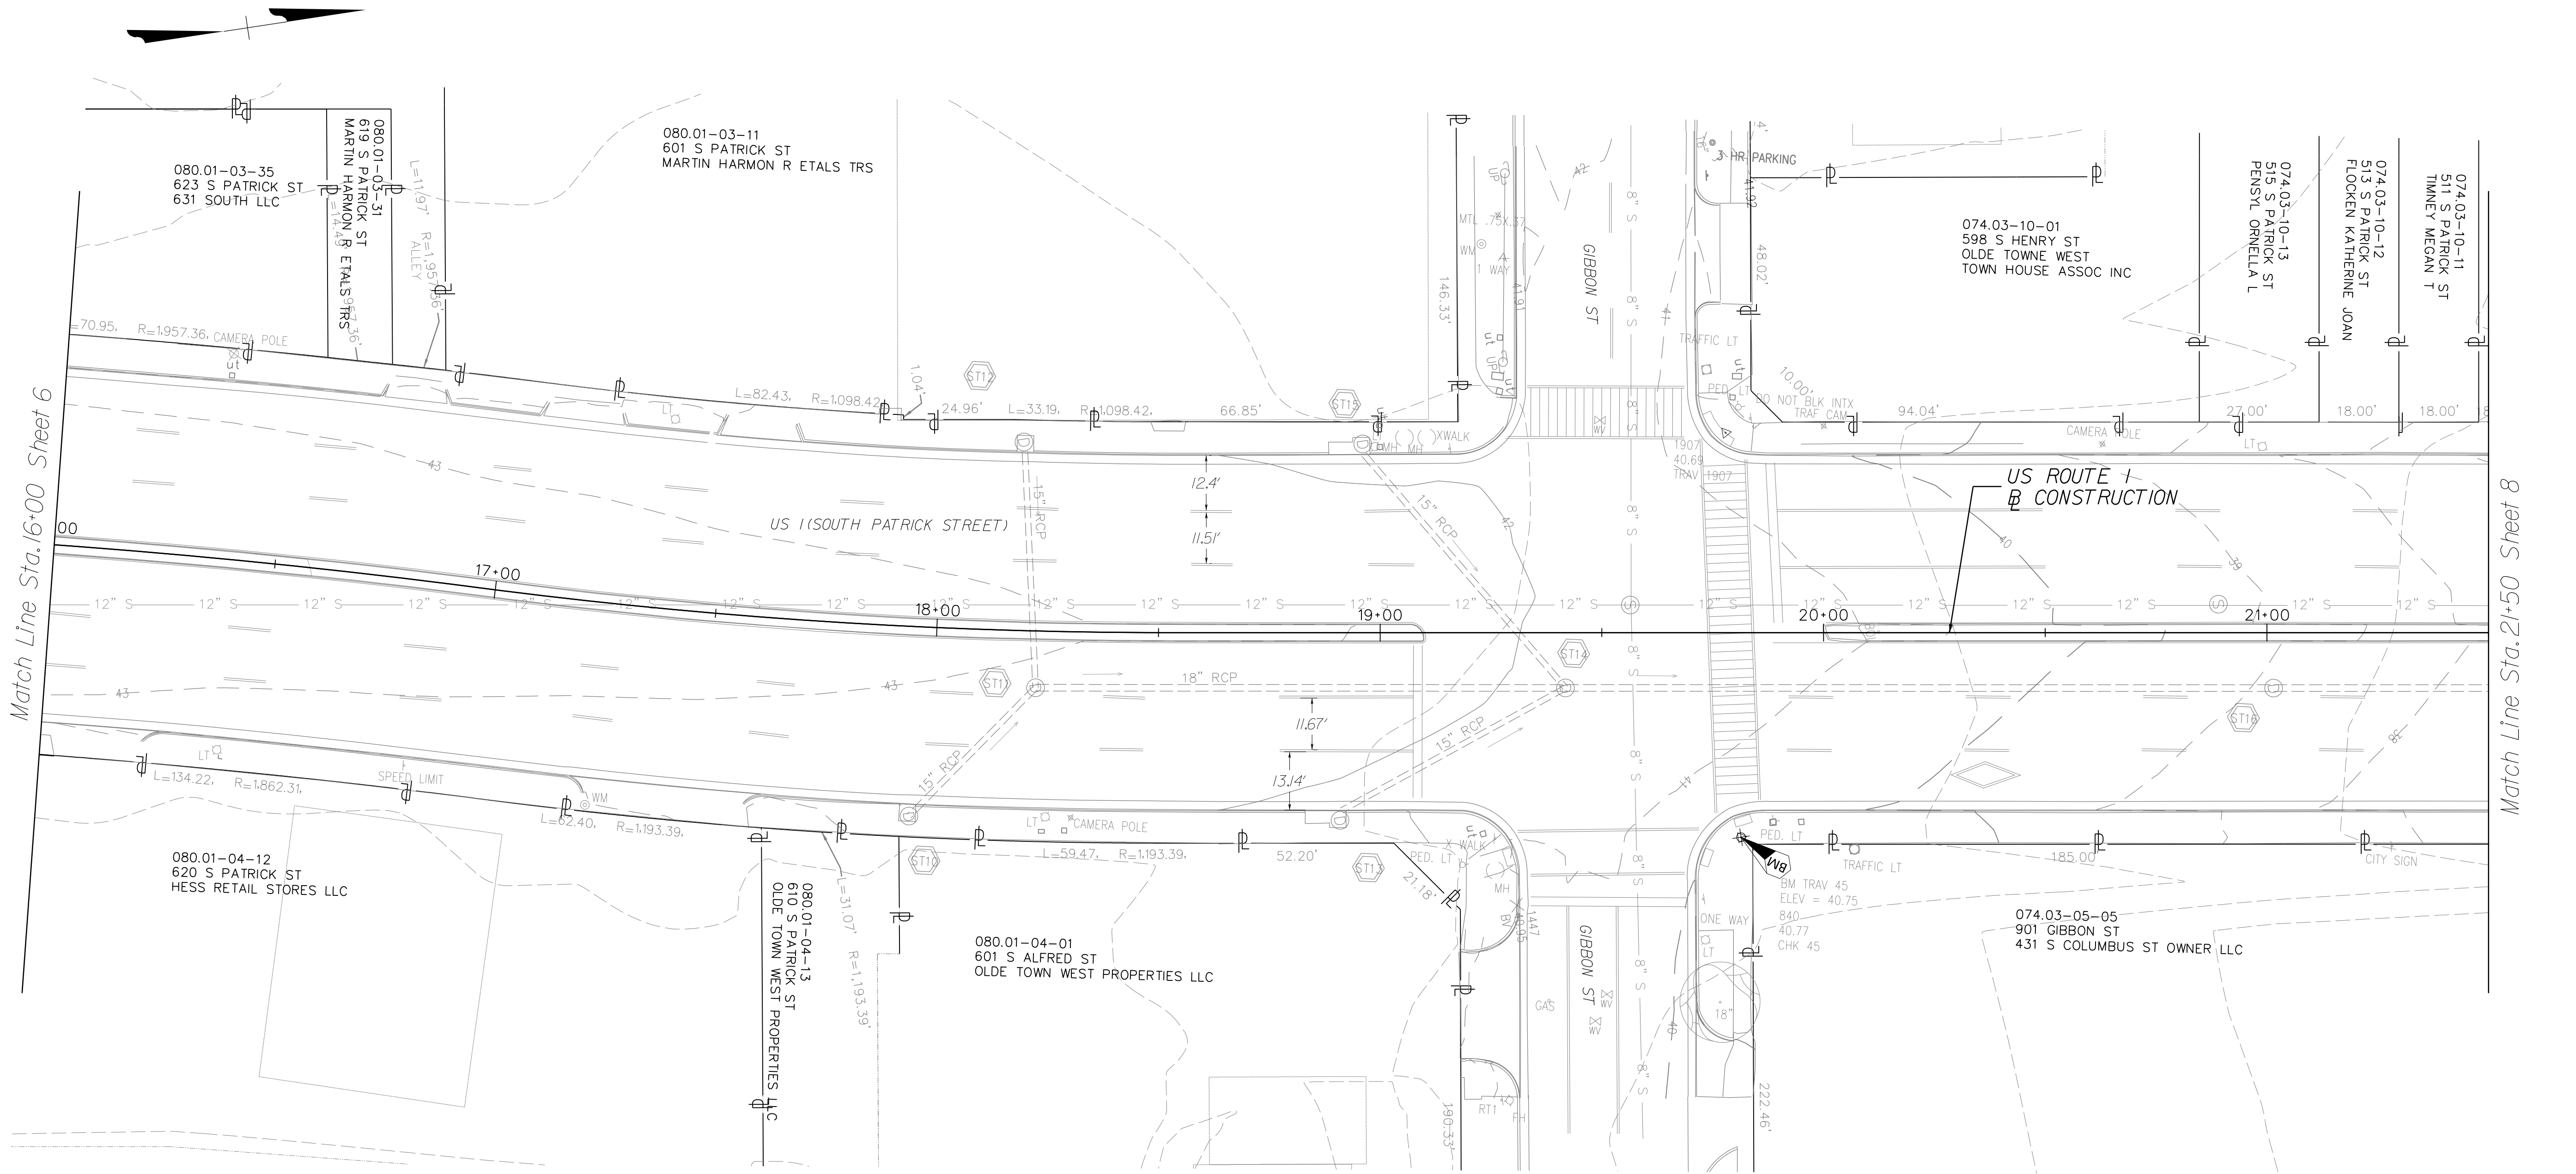

STORMSEWER STRUCTURE AS-BUILT TABLE									
STRUCTURE #	RIM ELEV.	PIPE INFO.	INV. IN	PIPE INFO.	INV. IN	PIPE INFO.	INV. IN	PIPE INFO.	INV. OUT
***ST10	42.83					15" RCP (SOUTHEAST	39.15	15" RCP (ST11)	38.87
ST11	42.94			15" RCP (ST12)	*n/a	15" RCP (ST10)	*n/a	18" RCP (ST11)	*n/a
***ST12	42.68							15" RCP (ST11)	38.85
***ST13	42.17							15" RCP (ST14)	38.45
ST14	41.74	15" RCP (ST15)	*n/a	15" RCP (ST13)	*n/a	18" RCP (ST11)	*n/a	18" RCP (ST16)	*n/a
***ST15	42.19							15" RCP (ST14)	38.30
ST16	38.90					18" RCP (ST14)	*n/a	18" RCP (ST17)	*n/a
*n/a - MANHOLES LOCATED IN THE ROAD, INVERT ELEVATIONS ON PLANS ARE ILLEGIBLE.									
**APPEARS TO BE DI-14B									
***CURB DRAIN INLET									

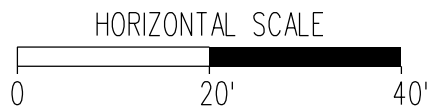

US ROUTE 1 SOUTH MEDIAN PROJECT

60% DESIGN

8150 LEESBURG PIKE
SUITE 630
VIENNA, VA 22182
(703) 942-8900
WWW.MEADHUNT.COM

Mead

& Hunt

SHEET
14 OF 37
SCALE 1"=20'

ALEXANDRIA PROJECT NO.:	2663
DATE OF PLAN ISSUANCE:	-
CONSULTANT PROJECT ID.:	-
DESIGNED BY:	SK DATE: -
DRAWN BY:	SK DATE: -
CHECKED BY:	DB DATE: -
APPROVED BY:	- DATE: -


REVISIONS	DESCRIPTION
DATE	BY

CITY OF ALEXANDRIA, VIRGINIA
DEPARTMENT OF PROJECT IMPLEMENTATION
301 KING STREET
ALEXANDRIA, VIRGINIA 22314


X:\4564411\202182.01\TECH\1 Task Order 06 - Route 1 South Median\Civil\DWG\Print Sheets\4-US-1 EX Plan-05.dgn
11/12/2024



Match Line Sta. 21+50 Sheet 7

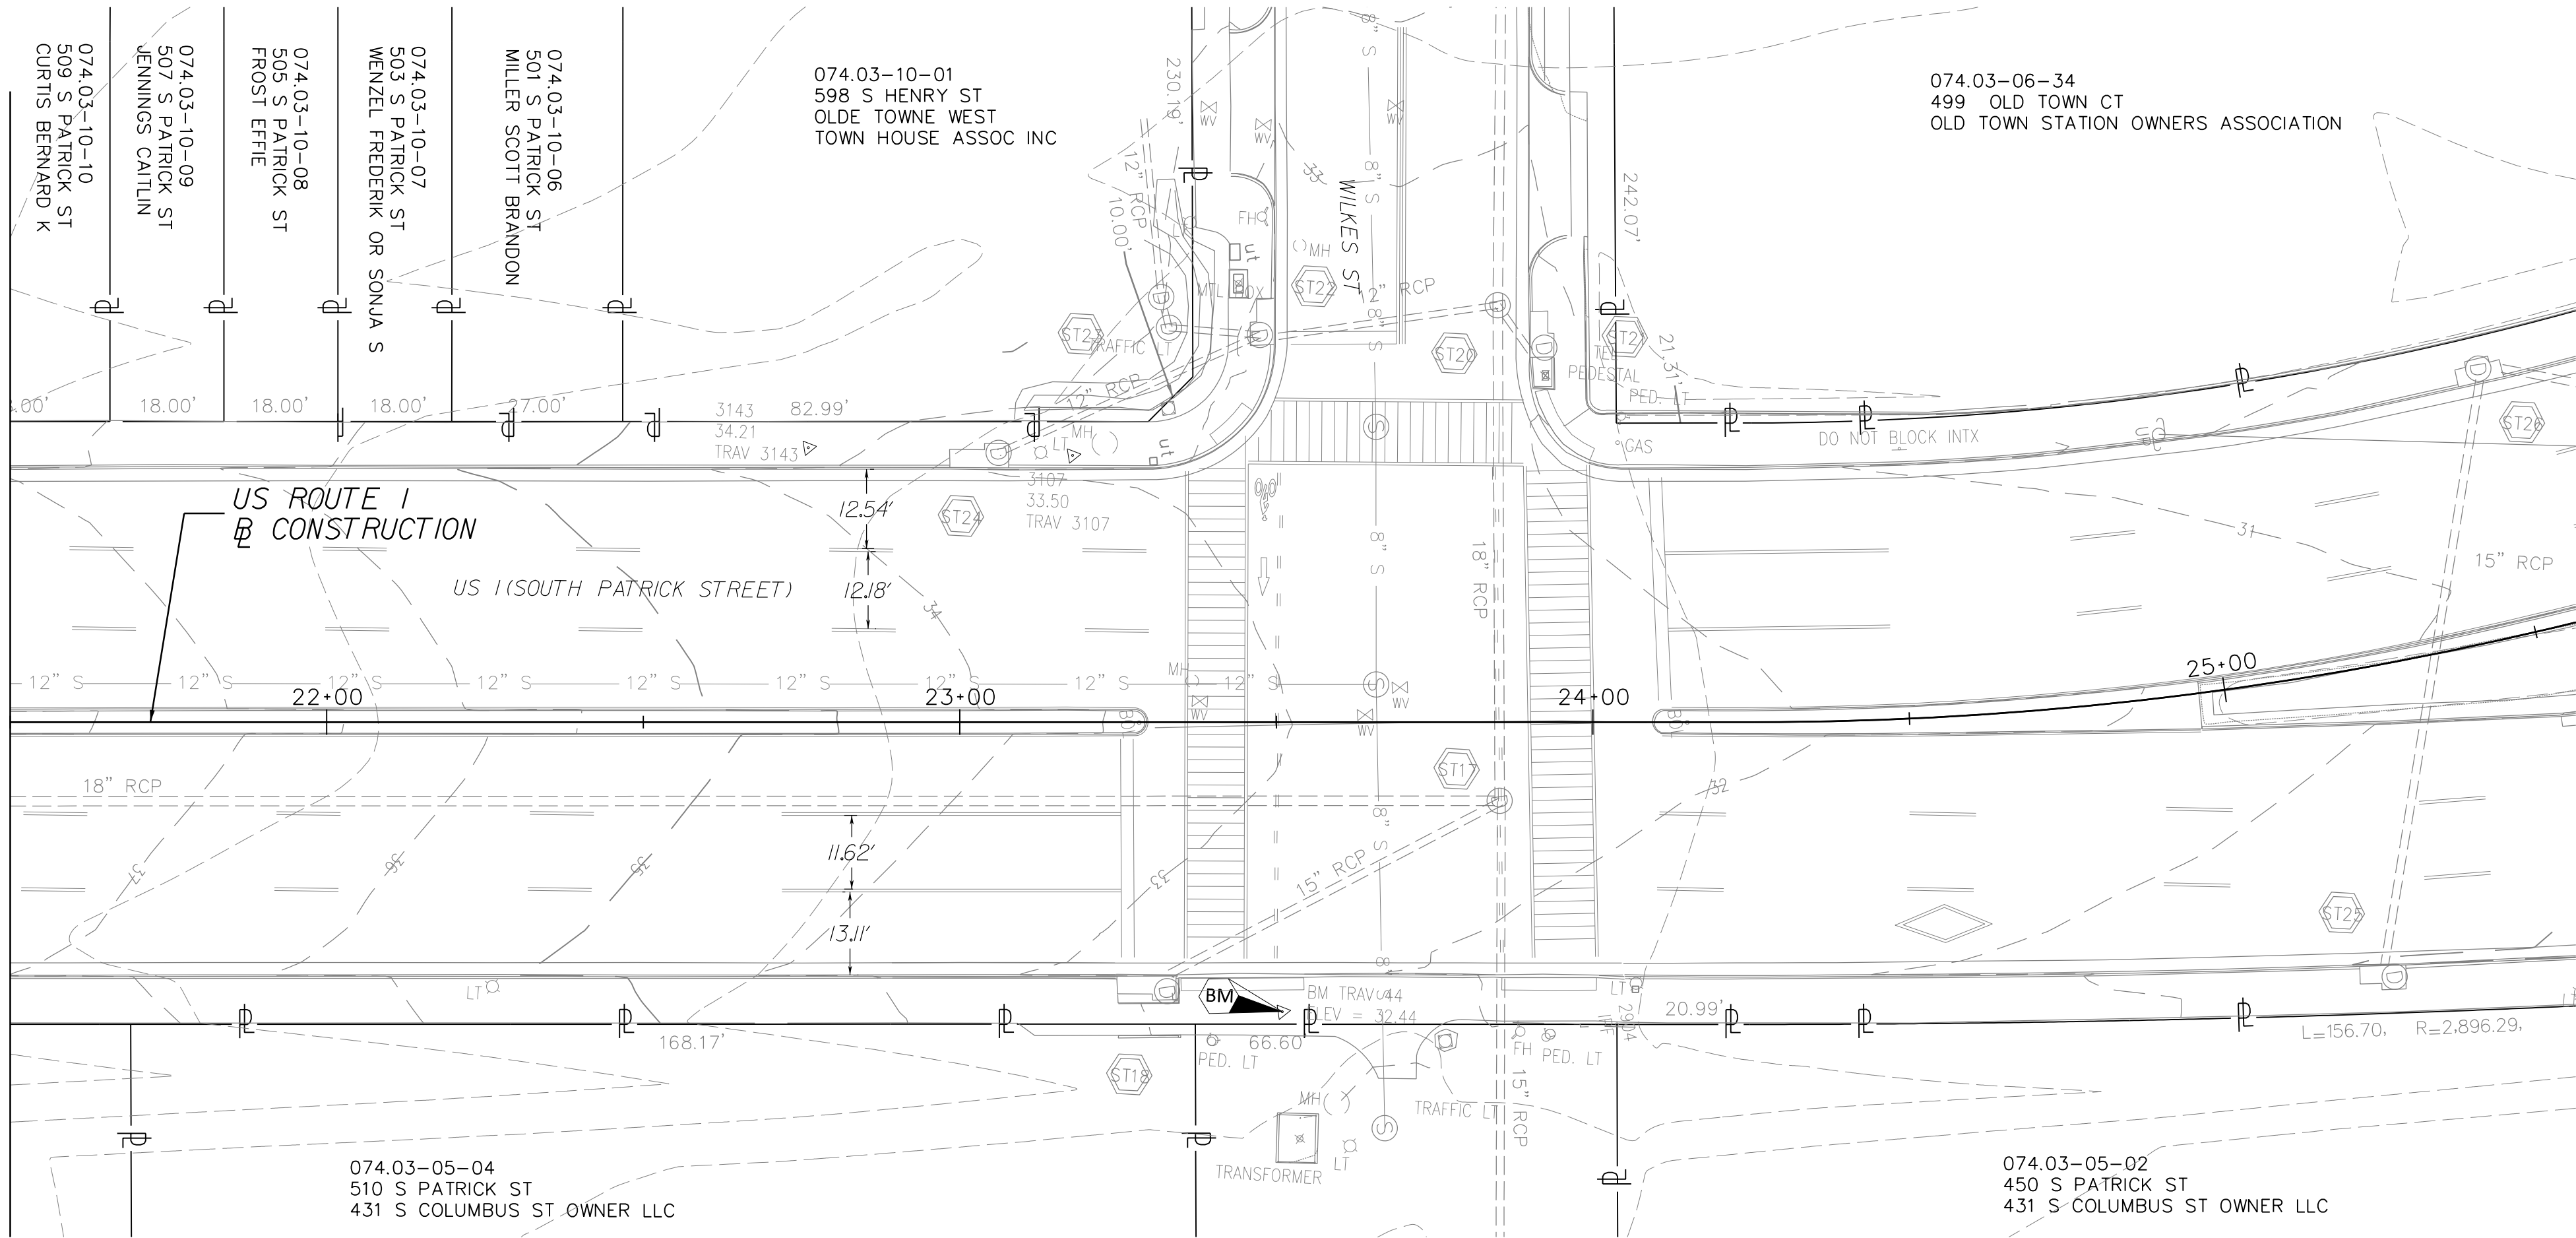

STORM SEWER STRUCTURE AS-BUILT TABLE									
STRUCTURE #	RIM ELEV.	PIPE INFO.	INV. IN	PIPE INFO.	INV. IN	PIPE INFO.	INV. IN	PIPE INFO.	INV. OUT
ST17	32.33			18" RCP (ST20)	*n/a	18" RCP (ST16)	*n/a	15" RCP (ST19)	*n/a
***ST18	33.03							15" RCP (ST17)	28.89
ST19	28.29	15" RCP (ST17)	22.75						
ST20	32.42	18" RCP (WEST)	28.22	45.35'	28.22	12" RCP (ST22)	28.12	18" RCP (ST17)	28.09
***ST21	32.65							12" RCP (ST20)	28.67
***ST22	32.96			12" RCP (ST24)	29.15	12" RCP (ST23)	28.86	12" RCP (ST20)	28.58
ST23	34.03					12" RCP (WEST)	28.53	12" RCP (ST22)	28.53
ST24	33.44							12" RCP (ST22) FULL OF DEBRIS	
***ST25	30.45							15" RCP (ST26)	27.10
***ST26	30.76					15" RCP (ST25)	26.08	15" RCP (ST27)	25.92
*n/a - MANHOLES LOCATED IN THE ROAD, INVERT ELEVATIONS ON PLANS ARE ILLEGIBLE.									
**APPEARS TO BE DI-14B									
***CURB DRAIN INLET									

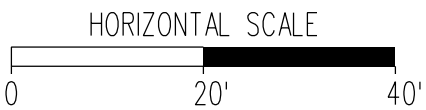

US ROUTE 1 SOUTH MEDIAN PROJECT

60% DESIGN

Mead & Hunt

8150 LEESBURG PIKE
SUITE 630
VIENNA, VA 22182
(703) 942-8900
WWW.MEADHUNT.COM

SHEET
15 OF 37
SCALE 1"=20'

REVISIONS		DESCRIPTION	
DATE	BY	DATE	DESCRIPTION

ALEXANDRIA PROJECT NO.:	2663
DATE OF PLAN ISSUANCE:	
CONSULTANT PROJECT ID.:	
DESIGNED BY:	SK DATE:
DRAWN BY:	SK DATE:
CHECKED BY:	DB DATE:
APPROVED BY:	DATE:

CITY OF ALEXANDRIA, VIRGINIA
DEPARTMENT OF PROJECT IMPLEMENTATION
301 KING STREET
ALEXANDRIA, VIRGINIA 22314

