


Match Line Sta. 16+00 Sheet 10



—LOD—

LIMIT OF DISTURBANCE

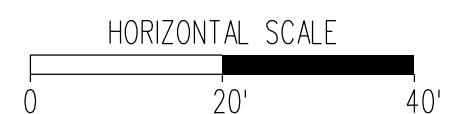

CITY OF ALEXANDRIA, VIRGINIA
DEPARTMENT OF PROJECT IMPLEMENTATION
301 KING STREET
ALEXANDRIA, VIRGINIA 22314

REVISIONS	
DATE	BY DESCRIPTION

ALEXANDRIA PROJECT NO.: 2663
 DATE OF PLAN ISSUANCE: _____
 CONSULTANT PROJECT ID: _____
 DESIGNED BY: SK DATE: _____
 DRAWN BY: SK DATE: _____
 CHECKED BY: DB DATE: _____
 APPROVED BY: _____ DATE: _____

**8150 LEESBURG PIKE
SUITE 630
VIENNA, VA 22182
(703) 942-8900
WWW.MEADHUNT.COM**

Mead & Hunt

SHEET
16 OF 37
SCALE 1"=20'


60% DESIGN

US ROUTE 1 SOUTH MEDIAN PROJECT

US ROUTE

X:\4564411\202182.01\TECH\1 Task Order 06 - Route 1 South Median\Civil\DWG\Print Sheets\4-US-1 Demolition-02.dgn
11/12/2024


DEMOLITION PLAN

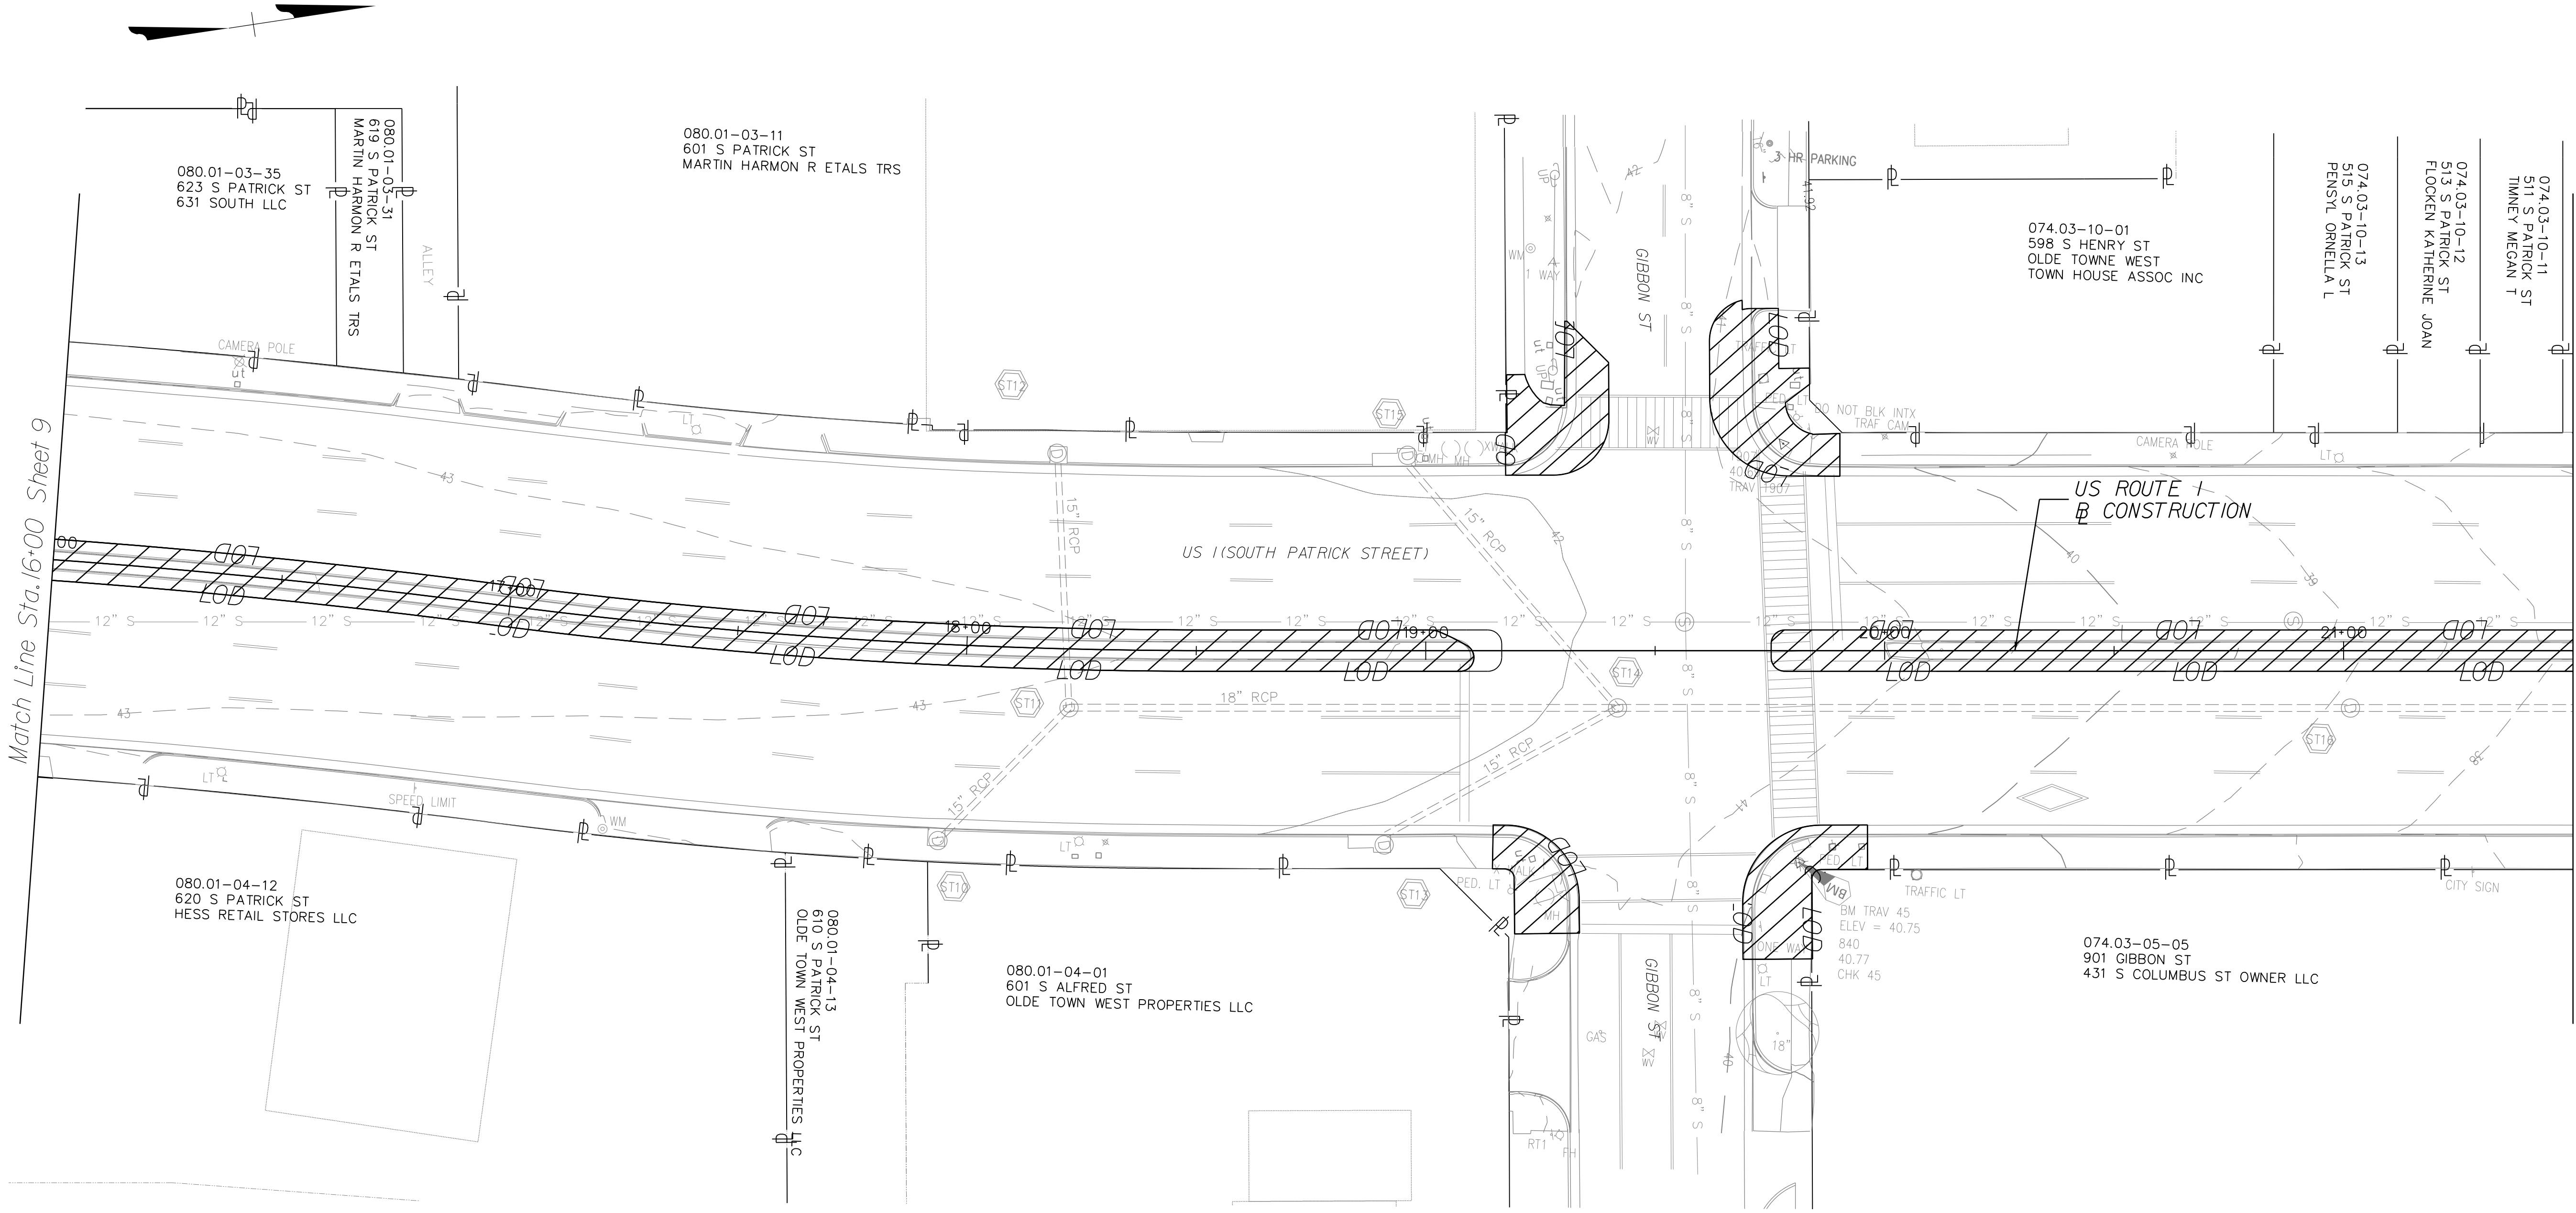

LEGEND:

REMOVE EXISTING SIDEWALK, CURB & GUTTER, MEDIAN AND PAVEMENT

LIMIT OF DISTURBANCE

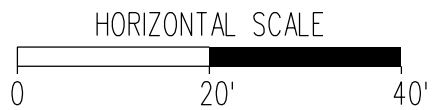

60% DESIGN

US ROUTE 1 SOUTH MEDIAN PROJECT



CITY OF ALEXANDRIA, VIRGINIA
DEPARTMENT OF PROJECT IMPLEMENTATION
301 KING STREET
ALEXANDRIA, VIRGINIA 22314

REVISIONS	
DATE	DESCRIPTION

ALEXANDRIA PROJECT NO.:	2663
DATE OF PLAN ISSUANCE:	
CONSULTANT PROJECT ID.:	
DESIGNED BY:	SK DATE:
DRAWN BY:	SK DATE:
CHECKED BY:	DB DATE:
APPROVED BY:	DATE:

8150 LEESBURG PIKE
SUITE 630
VIENNA, VA 22182
(703) 942-8900
WWW.MEADHUNT.COM

SHEET
17 OF 37

SCALE 1"=20'



US ROUTE 1
B CONSTRUCTION

US 1 (SOUTH PATRICK STREET)

074.03-10-01
598 S HENRY ST
OLDE TOWNE WEST
TOWN HOUSE ASSOC INC

074.03-06-34
499 OLD TOWN CT
OLD TOWN STATION OWNERS ASSOCIATION


074.03-05-04
510 S PATRICK ST
431 S COLUMBUS ST OWNER LLC

074.03-05-02
450 S PATRICK ST
431 S COLUMBUS ST OWNER LLC

REMOVE EXISTING SIDEWALK, CURB &
GUTTER, MEDIAN AND PAVEMENT

—LOD—

LIMIT OF DISTURBANCE

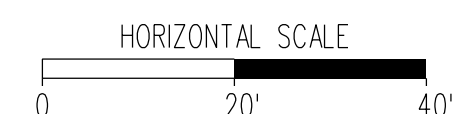

60% DESIGN



CITY OF ALEXANDRIA, VIRGINIA
DEPARTMENT OF PROJECT IMPLEMENTATION
301 KING STREET
ALEXANDRIA, VIRGINIA 22314

DATE	REVISIONS BY DESCRIPTION

ALEXANDRIA PROJECT NO.:	2663
DATE OF PLAN ISSUANCE:	—
CONSULTANT PROJECT ID.:	—
DESIGNED BY:	SK DATE: —
DRAWN BY:	SK DATE: —
CHECKED BY:	DB DATE: —
APPROVED BY:	— DATE: —

**8150 LEESBURG PIKE
SUITE 630
VIENNA, VA 22182
(703) 942-8900
WWW.MEADHUNT.COM**

Mead & Hunt

SHEET
18 OF 37
SCALE 1"=20'

US ROUTE 1 SOUTH MEDIAN PROJECT

US ROUTE