


X:\4564411\202182.01\TECH\1 Task Order 06 - Route 1 South Median\Civil\DWG\Print Sheets\4-US-1 ESC Plan-01.dgn 11/12/2024

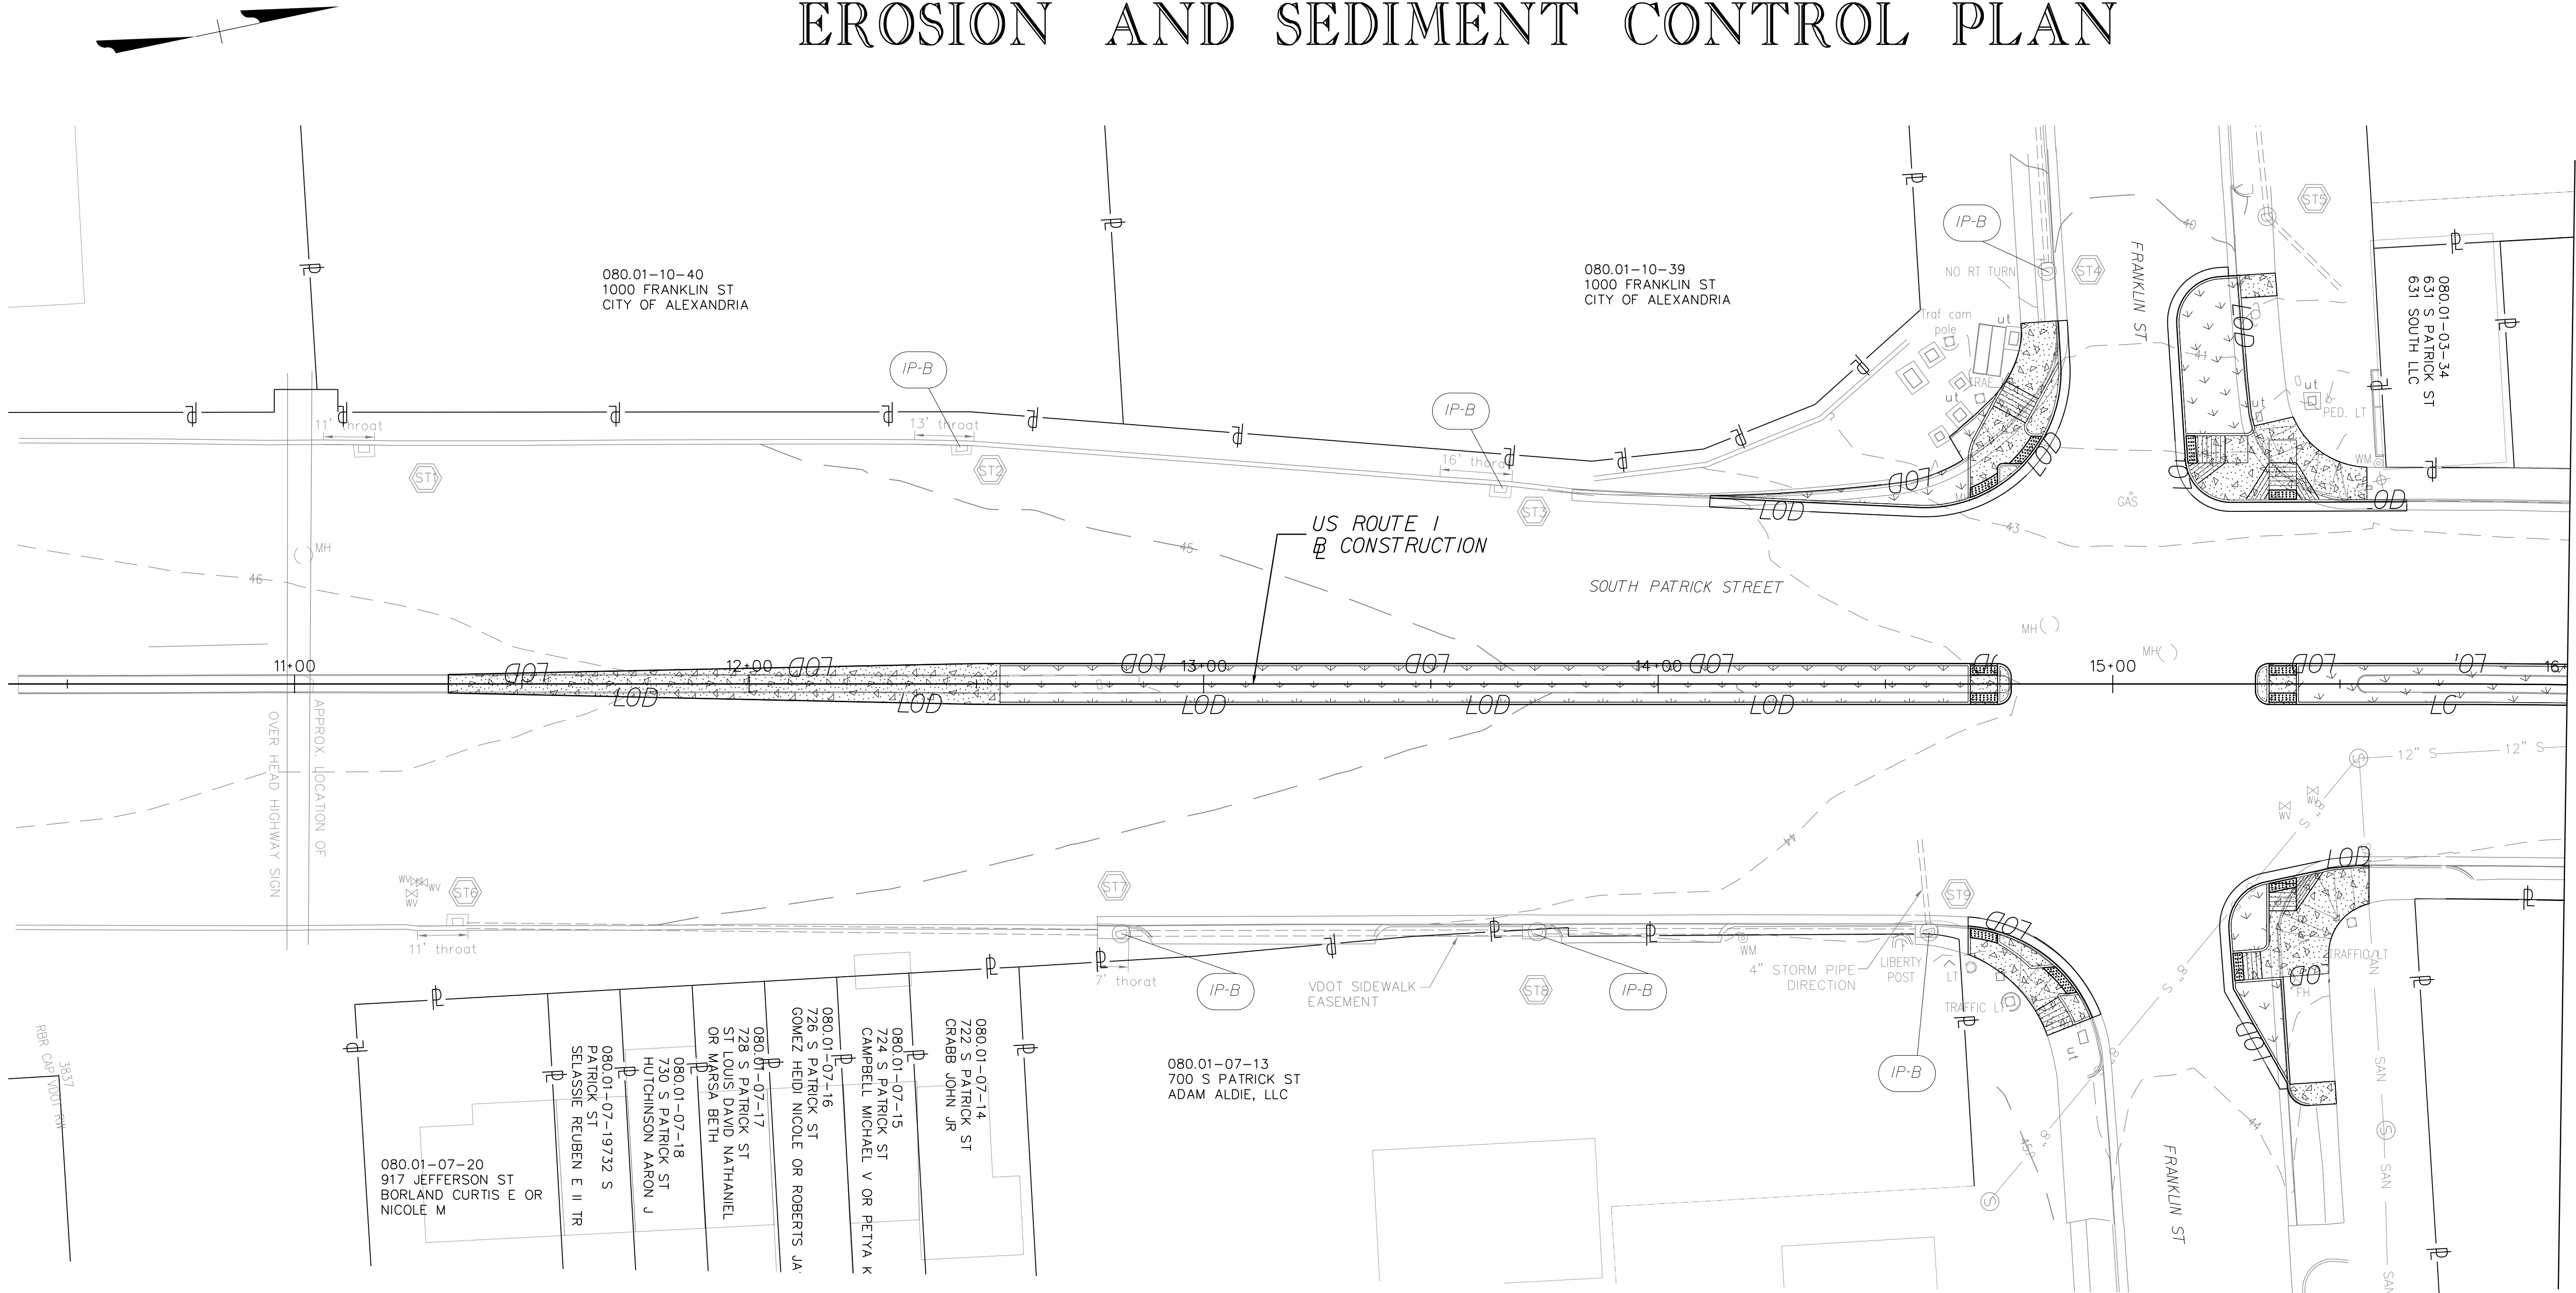

LEGEND:

CONCRETE SIDEWALK/MEDIAN

SIDEWALK REMOVAL

EXISTING CONTOUR


LIMIT OF DISTURBANCE

INLET PROTECTION (TYPE B) STD.EC-6

NOTES:

1. ALL WORK FOR MEDIAN, CURB & GUTTER, AND SIDEWALK CONSTRUCTION SHALL BE PERFORMED USING SAME DAY STABILIZATION.

2. ALL WORK AREAS NOT DRAINING TO APPROVED EROSION AND SEDIMENT CONTROL DEVICES SHALL BE PERFORMED USING SAME DAY STABILIZATION.

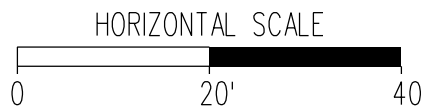

US ROUTE 1 SOUTH MEDIAN PROJECT

60% DESIGN

Mead & Hunt

8150 LEESBURG PIKE
SUITE 630
VIENNA, VA 22182
(703) 942-8900
WWW.MEADHUNT.COM


SHEET
28 OF 37
SCALE 1"=20'

REVISIONS	DATE	DESCRIPTION
2663		
ALEXANDRIA PROJECT NO.:	2663	
DATE OF PLAN ISSUANCE:		
CONSULTANT PROJECT ID.:		
DESIGNED BY:	SK	DATE:
DRAWN BY:	SK	DATE:
CHECKED BY:	DB	DATE:
APPROVED BY:		DATE:

CITY OF ALEXANDRIA, VIRGINIA
DEPARTMENT OF PROJECT IMPLEMENTATION
301 KING STREET
ALEXANDRIA, VIRGINIA 22314




EROSION AND SEDIMENT CONTROL PLAN


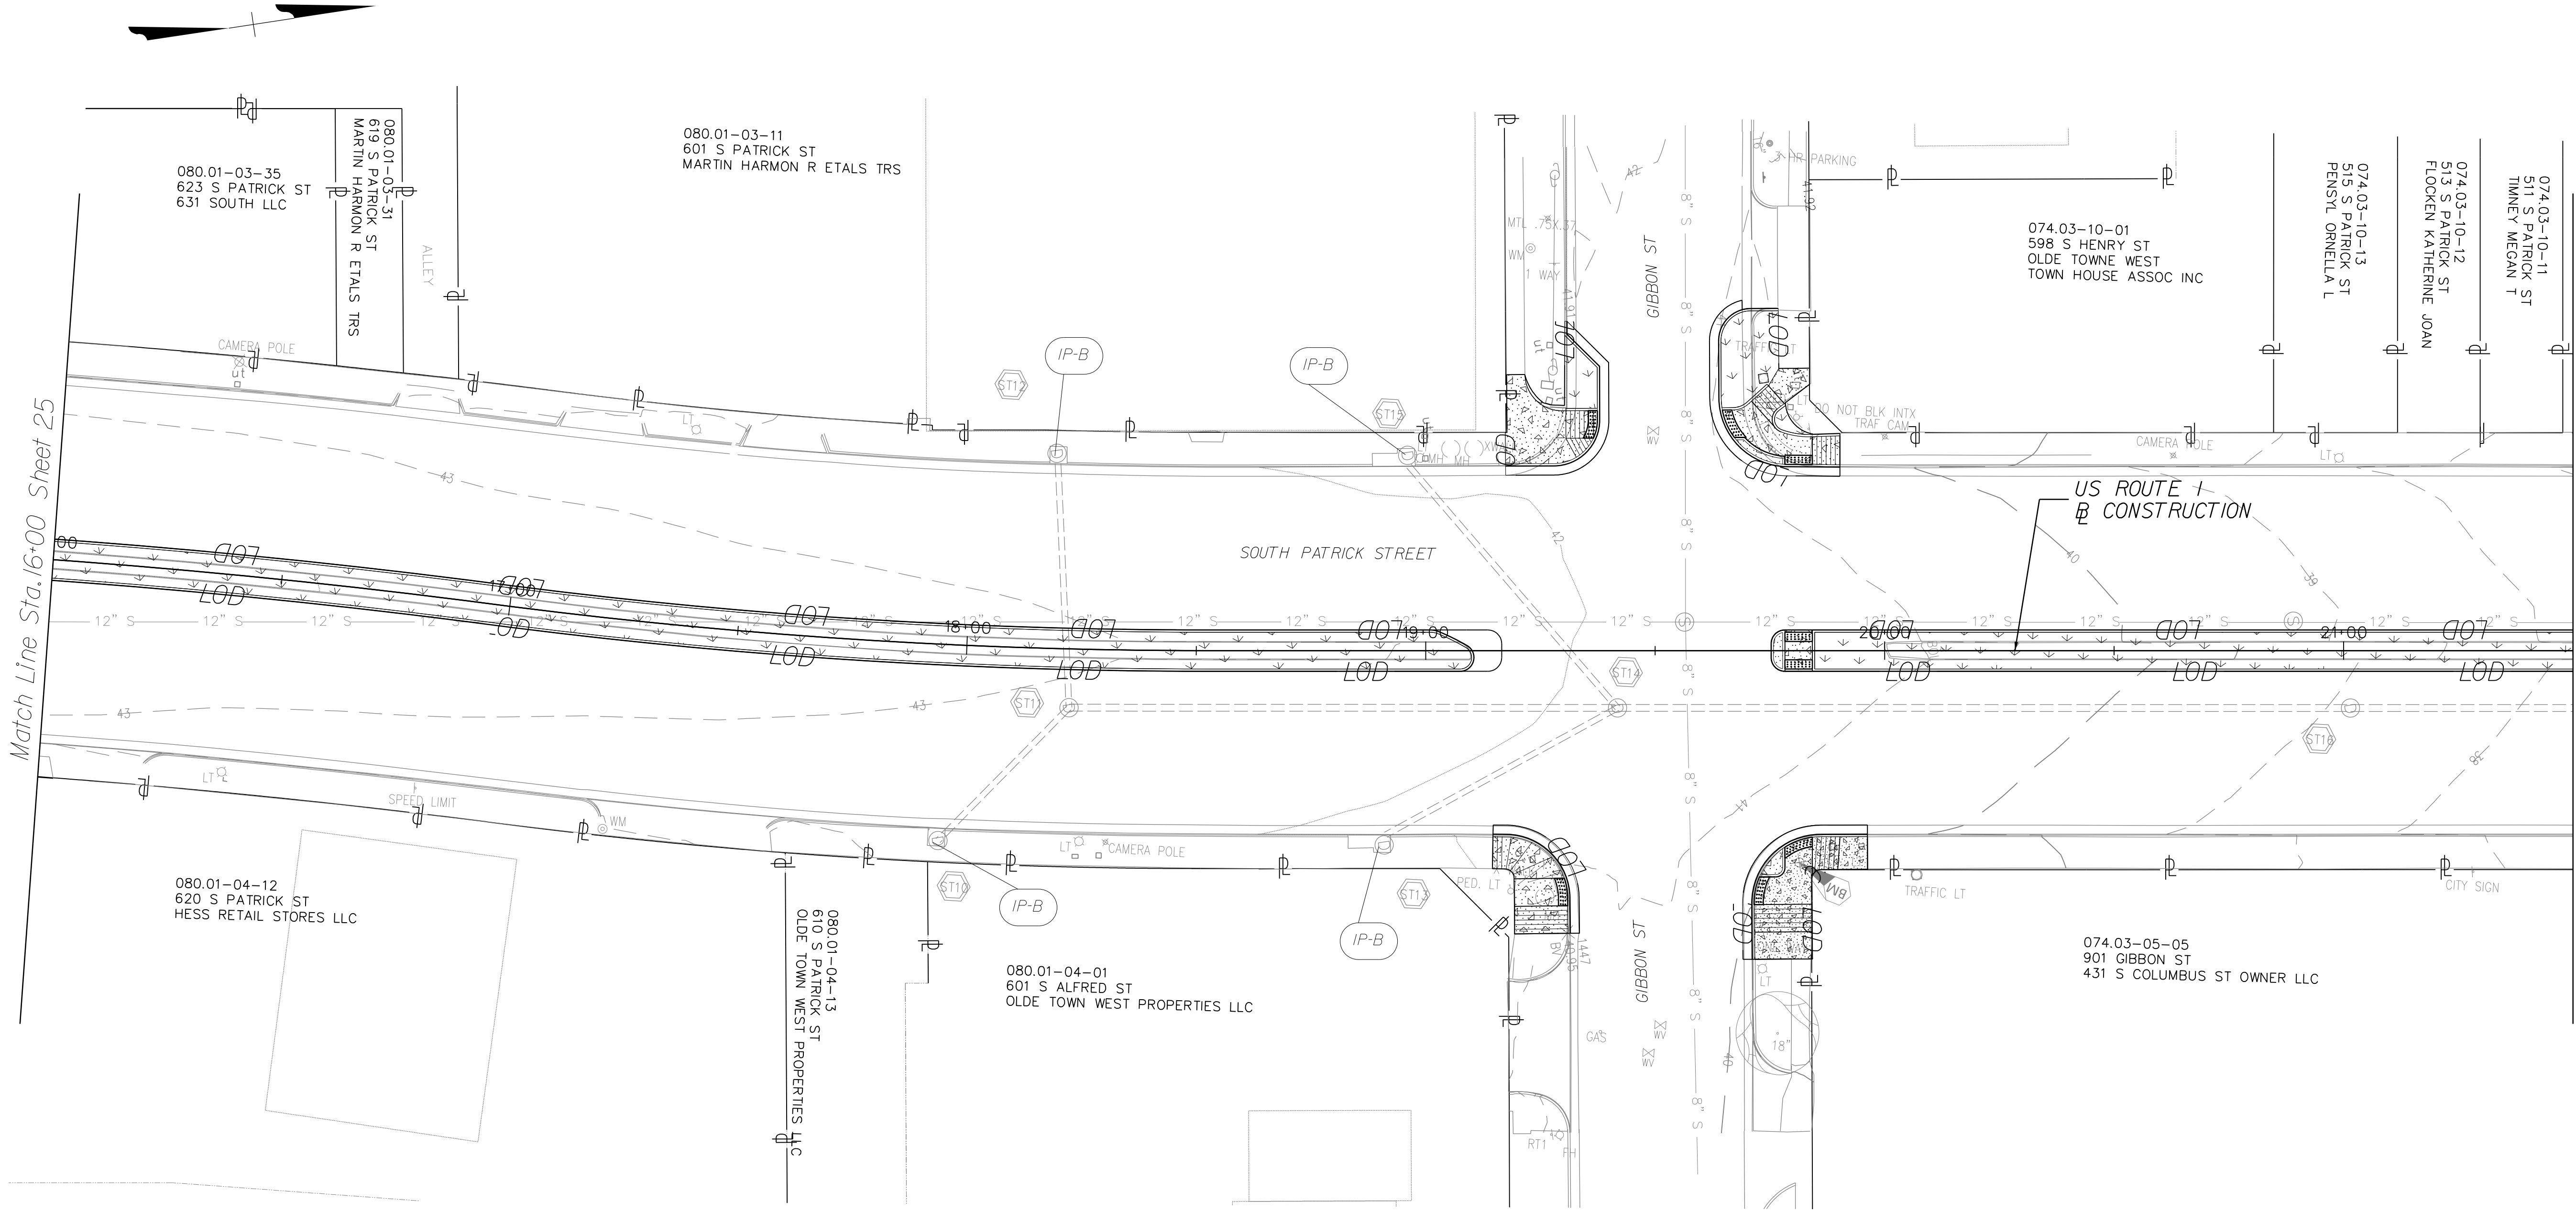


X:\456441\202182.01\TECH\1 Task Order 06 - Route 1 South Median\Civil\DWG\Print Sheets\4-US-1 ESC Plan-03.dgn
11/12/2024

EROSION AND SEDIMENT CONTROL PLAN

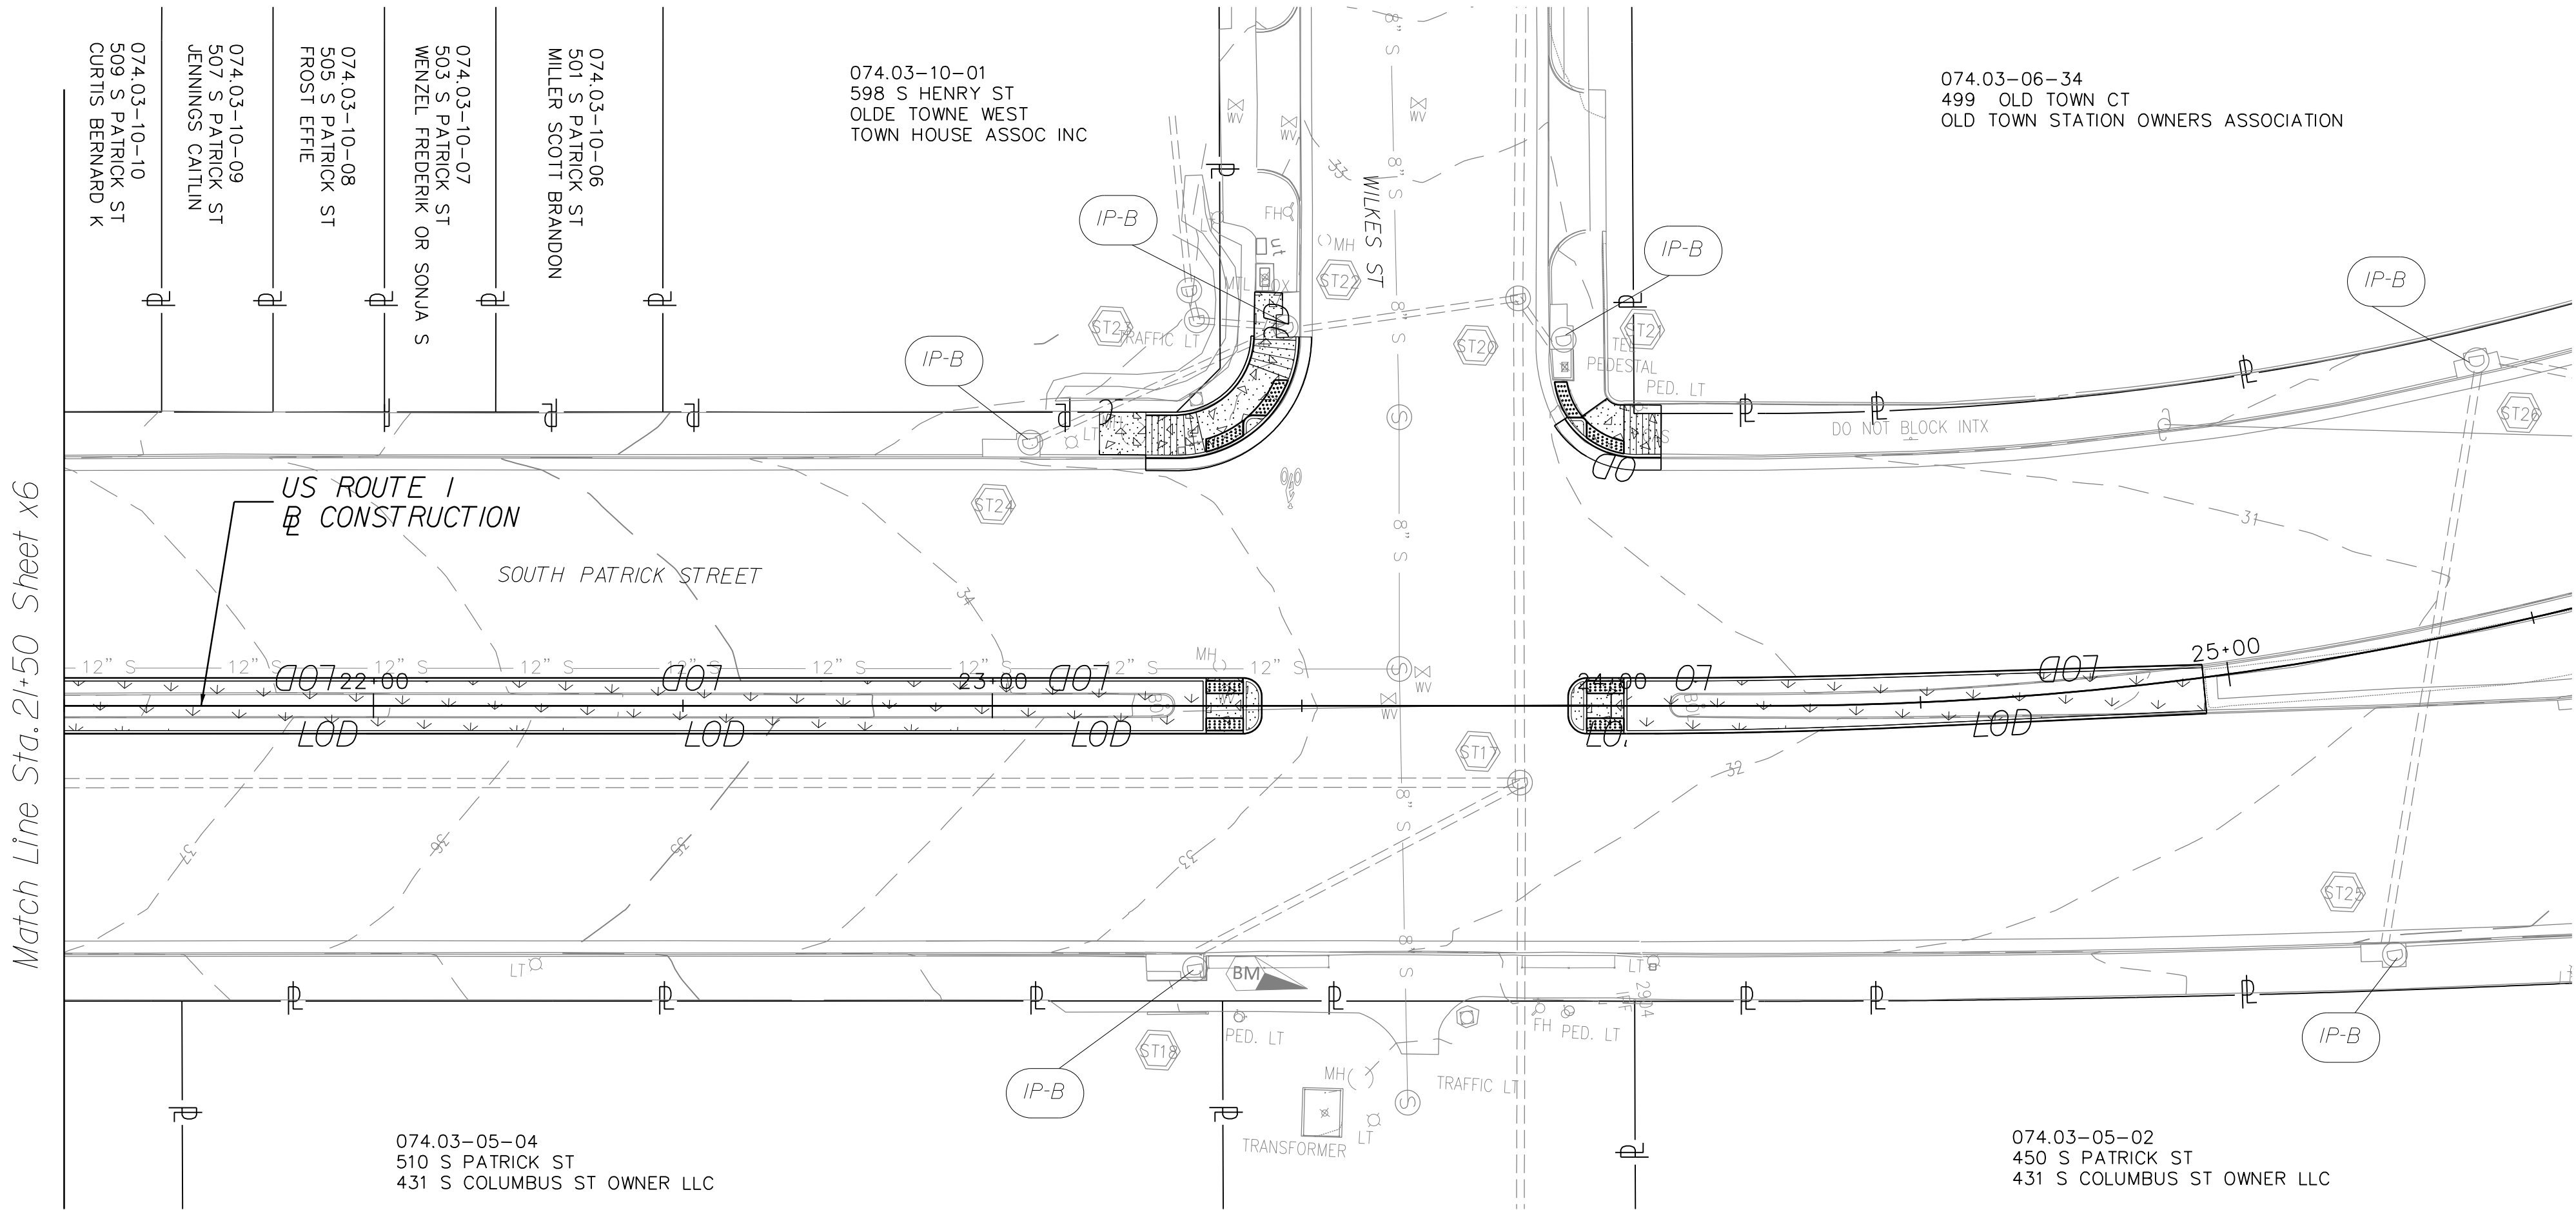


LEGEND:

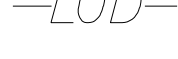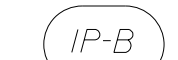-  CONCRETE SIDEWALK/MEDIAN
-  SIDEWALK REMOVAL
-  EXISTING CONTOUR
-  LIMIT OF DISTURBANCE
-  INLET PROTECTION (TYPE B) STD.EC-6

NOTES:

- ALL WORK FOR MEDIAN, CURB & GUTTER, AND SIDEWALK CONSTRUCTION SHALL BE PERFORMED USING SAME DAY STABILIZATION.
- ALL WORK AREAS NOT DRAINING TO APPROVED EROSION AND SEDIMENT CONTROL DEVICES SHALL BE PERFORMED USING SAME DAY STABILIZATION.

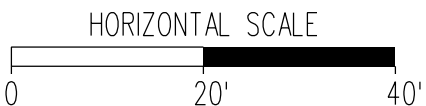

US ROUTE 1 SOUTH MEDIAN PROJECT

60% DESIGN

8150 LEESBURG PIKE
SUITE 630
VIENNA, VA 22182
(703) 942-8900
WWW.MEADHUNT.COM

Mead & Hunt

SHEET
30 OF 37
SCALE 1"=20'

REVISIONS	DATE	DESCRIPTION
1		
2		
3		
4		
5		
6		
7		
8		
9		
10		

ALEXANDRIA PROJECT NO.:	2663
DATE OF PLAN ISSUANCE:	-
CONSULTANT PROJECT ID.:	-
DESIGNED BY:	SK DATE: -
DRAWN BY:	SK DATE: -
CHECKED BY:	DB DATE: -
APPROVED BY:	- DATE: -

CITY OF ALEXANDRIA, VIRGINIA
DEPARTMENT OF PROJECT IMPLEMENTATION
301 KING STREET
ALEXANDRIA, VIRGINIA 22314

