



X:\466441\202182.01\TECH\1 Task Order 06 - Route 1 South Median\Civil\DWG\Print Streets\4-US-1 Marking-03.dgn
11/12/2024

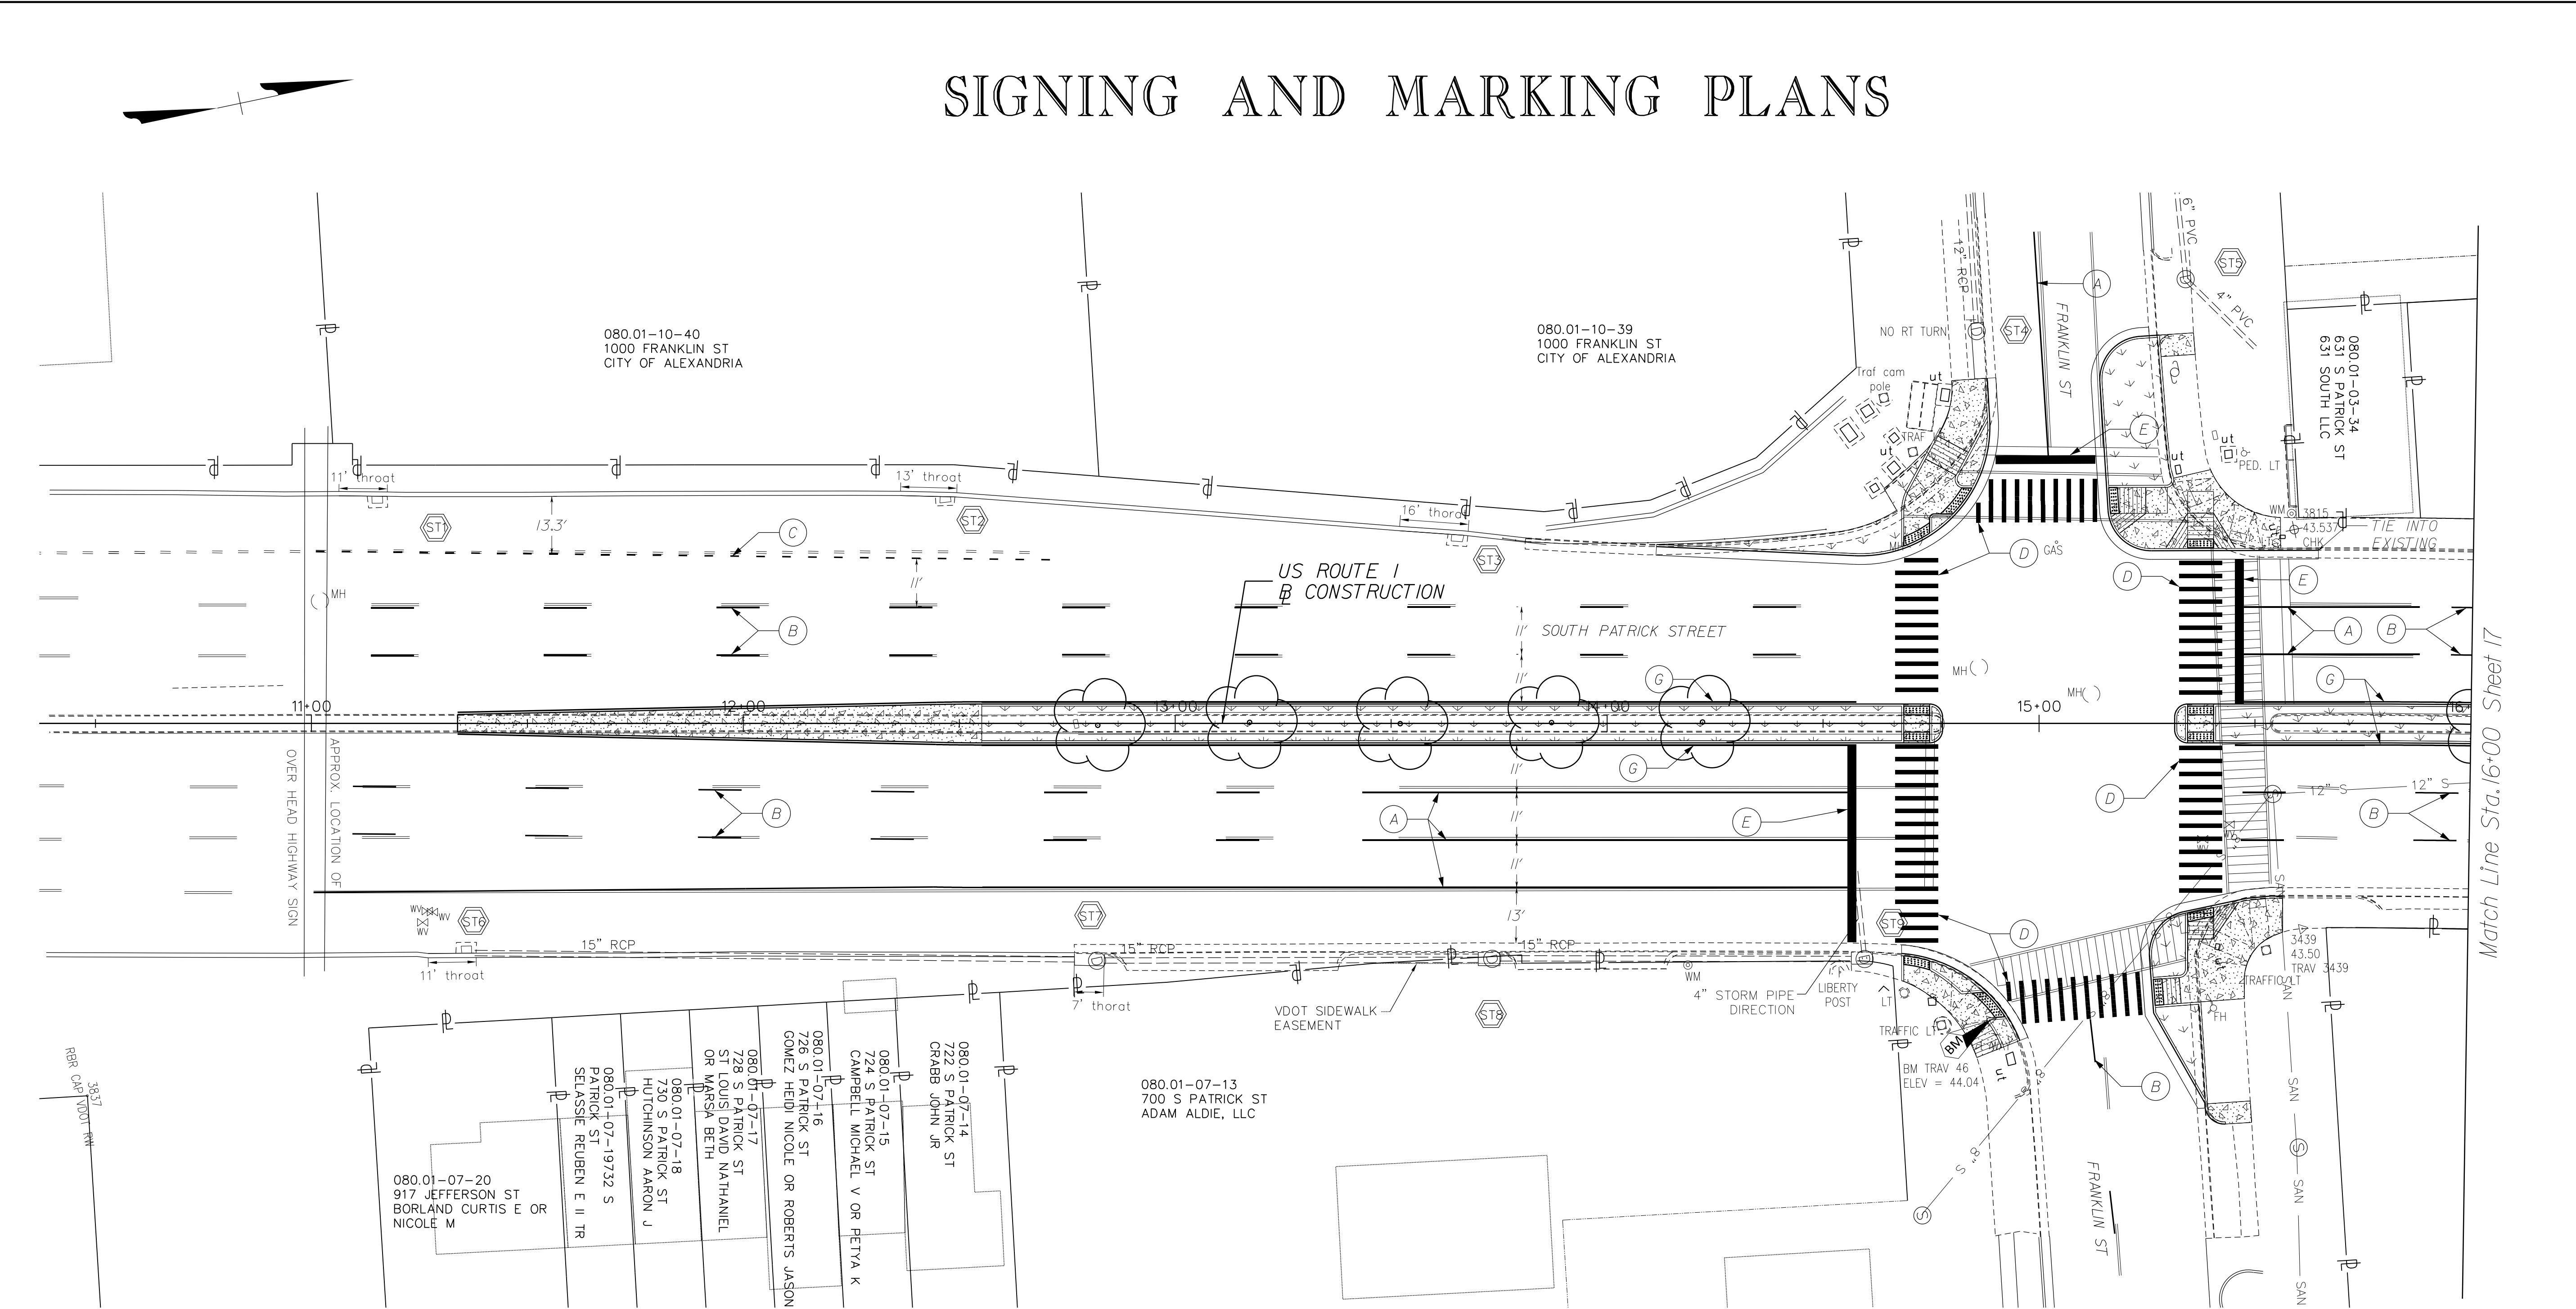

Pavement Marking Legend

- (A) TYPE B, CLASS I, WHITE, 4" WIDTH - SOLID LINE
- (B) TYPE B, CLASS I, WHITE, 4" WIDTH - 10' LONG, 30' SPACE
- (C) TYPE B, CLASS I, WHITE, 4" WIDTH - 2' LONG, 4' SPACE
- (D) TYPE B, CLASS I, WHITE, 12" WIDTH - SOLID LINE
- (E) TYPE B, CLASS I, WHITE, 24" WIDTH - SOLID LINE
- (F) TYPE B, CLASS I, WHITE, 6" WIDTH - 2' LONG, 4' SPACE
- (G) TYPE B, CLASS I, YELLOW, 6" WIDTH - SOLID LINE
- (H) TYPE B, CLASS I, WHITE, ELONGATED ARROW, THRU
- (I) TYPE B, CLASS I, PVT SYMB MRKG (BICYCLE LANE, WHITE)
- (J) TYPE B, CLASS I, PVT SYMB MRKG (HOV LANE, WHITE)

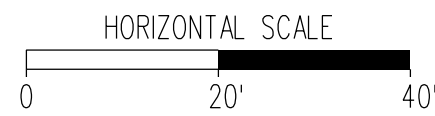

US ROUTE 1 SOUTH MEDIAN PROJECT

60% DESIGN

8150 LEESBURG PIKE
SUITE 630
VIENNA, VA 22182
(703) 942-8900
WWW.MEADHUNT.COM

SHEET
34 OF 37
SCALE


REVISIONS	DATE	BY	DESCRIPTION
1	11/12/2024	MEADHUNT	ISSUED FOR PERMIT

CITY OF ALEXANDRIA, VIRGINIA
DEPARTMENT OF PROJECT IMPLEMENTATION
301 KING STREET
ALEXANDRIA, VIRGINIA 22314




X:\466441\202182\01\TECH\1 Task Order 06 - Route 1 South Median\Civil\DWG\Print Sheets\d-US-1 Marking-04.dgn
11/12/2024

SIGNING AND MARKING PLANS

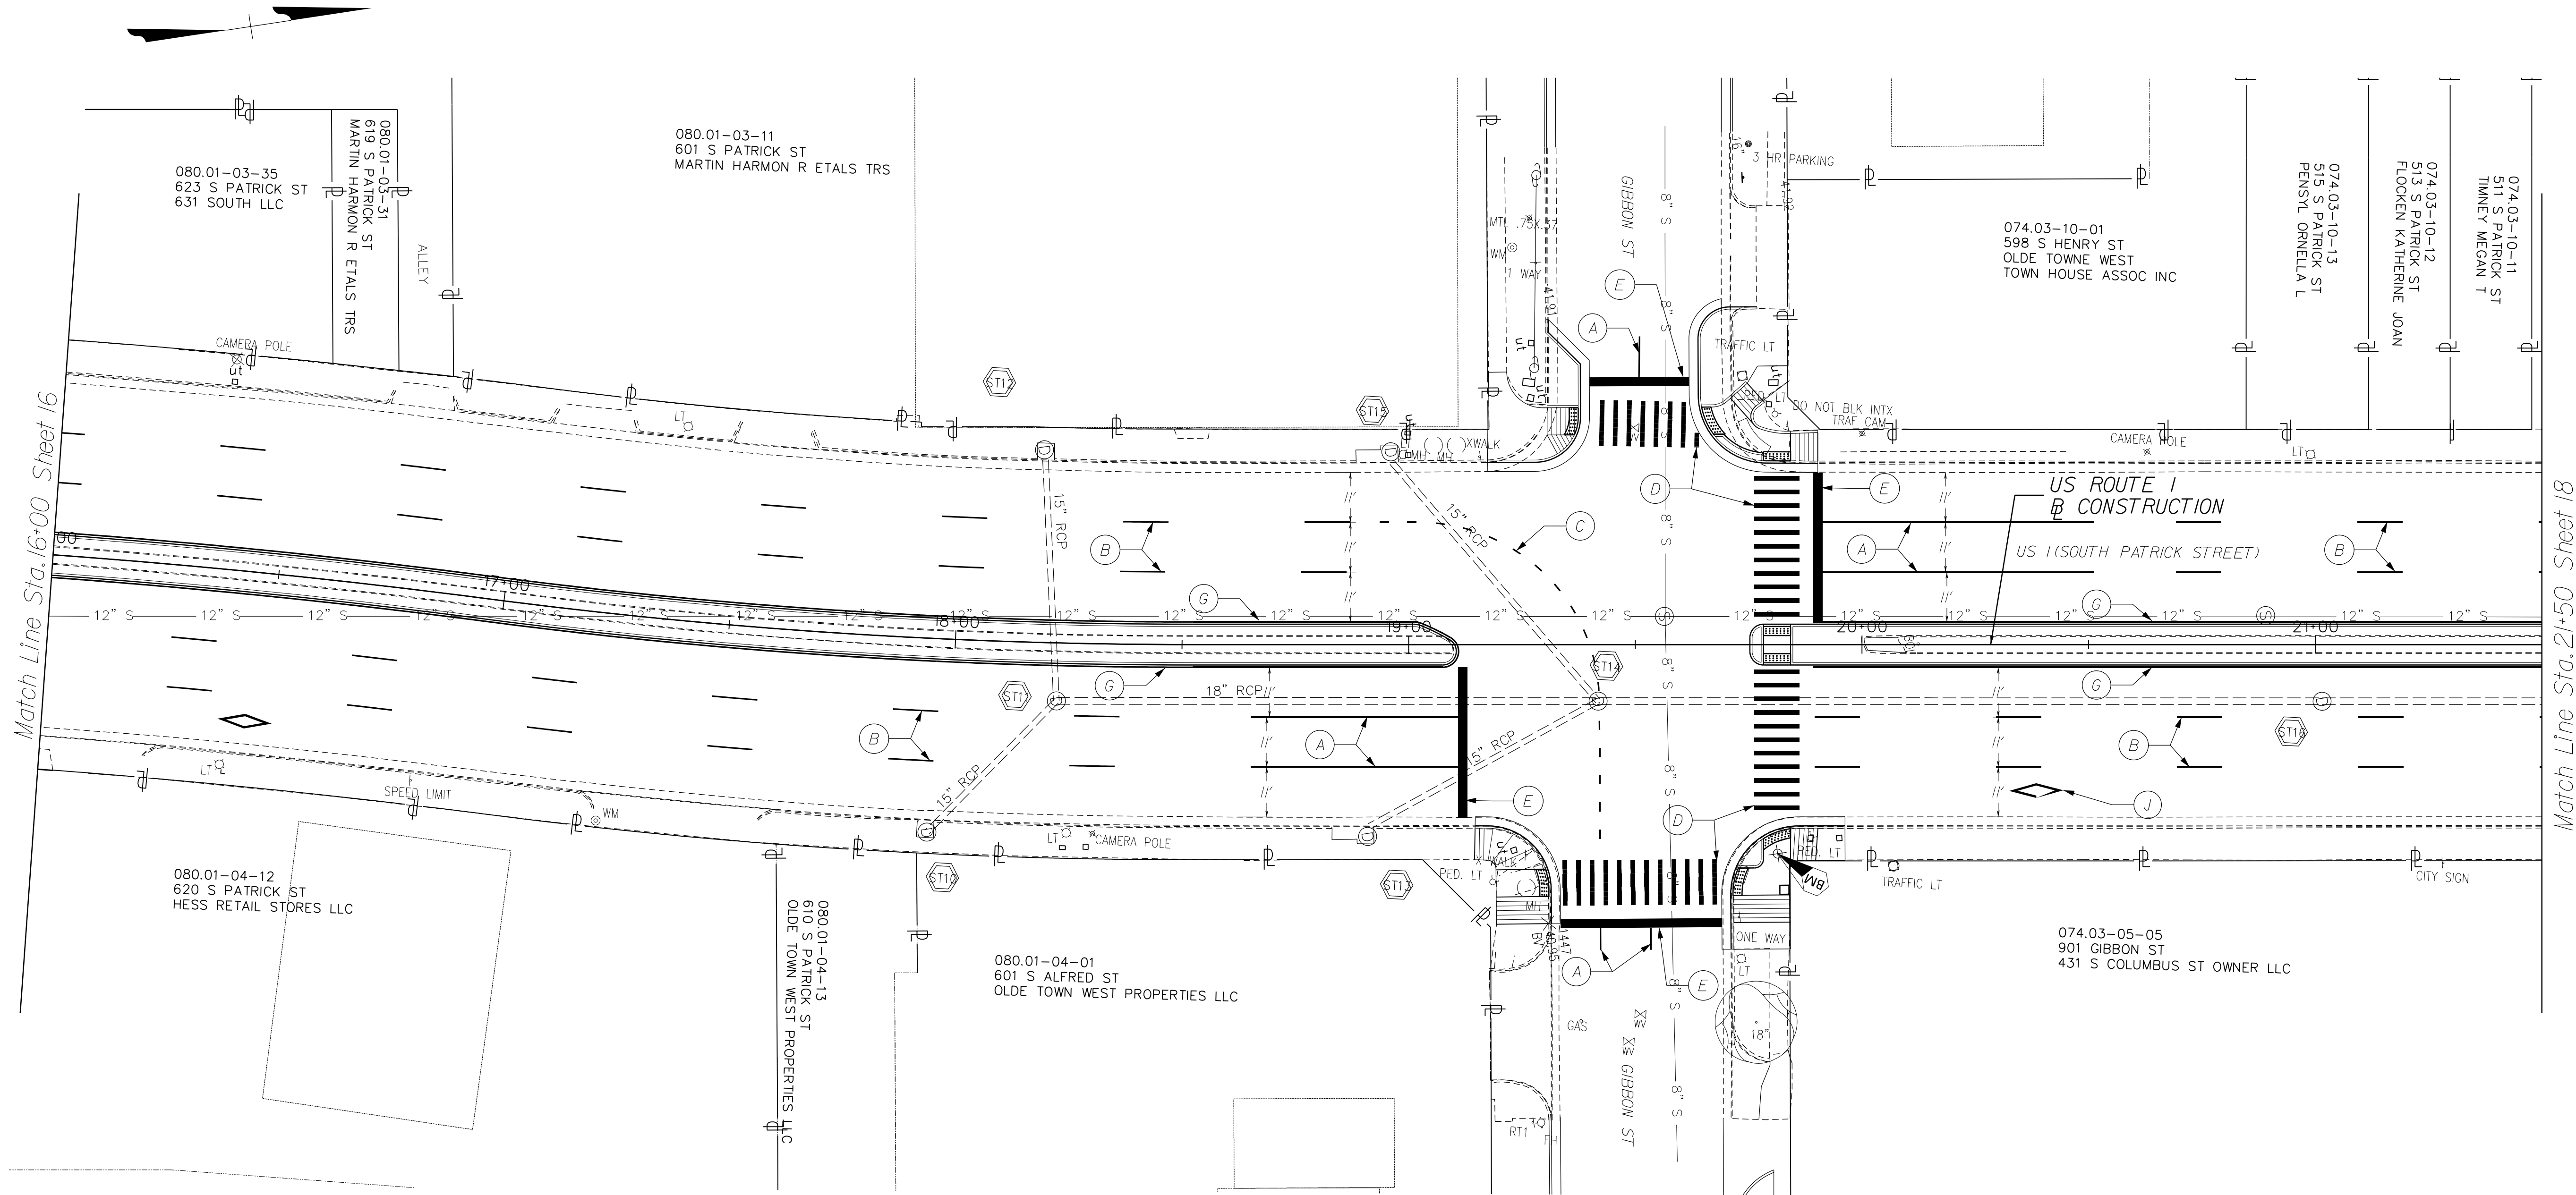

Pavement Marking Legend

- (A) TYPE B, CLASS I, WHITE, 4" WIDTH - SOLID LINE
- (B) TYPE B, CLASS I, WHITE, 4" WIDTH - 10' LONG, 30' SPACE
- (C) TYPE B, CLASS I, WHITE, 4" WIDTH - 2' LONG, 4' SPACE
- (D) TYPE B, CLASS I, WHITE, 12" WIDTH - SOLID LINE
- (E) TYPE B, CLASS I, WHITE, 24" WIDTH - SOLID LINE
- (F) TYPE B, CLASS I, WHITE, 6" WIDTH - 2' LONG, 4' SPACE
- (G) TYPE B, CLASS I, YELLOW, 6" WIDTH - SOLID LINE
- (H) TYPE B, CLASS I, WHITE, ELONGATED ARROW, THRU
- (I) TYPE B, CLASS I, PVT SYMB MRKG (BICYCLE LANE, WHITE)
- (J) TYPE B, CLASS I, PVT SYMB MRKG (HOV LANE, WHITE)

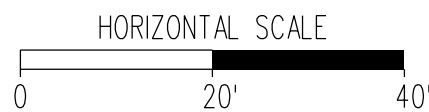

US ROUTE 1 SOUTH MEDIAN PROJECT

Mead & Hunt
8150 LEESBURG PIKE
SUITE 630
VIENNA, VA 22182
(703) 942-8900
WWW.MEADHUNT.COM

SHEET
35 OF 37
SCALE 1"=20'

ALEXANDRIA PROJECT NO.: 2663
DATE OF PLAN ISSUANCE: -
CONSULTANT PROJECT ID: -
DESIGNED BY: - SK - DATE: -
DRAWN BY: - SK - DATE: -
CHECKED BY: - DB - DATE: -
APPROVED BY: - - DATE: -

REVISIONS	DATE	BY	DESCRIPTION

CITY OF ALEXANDRIA, VIRGINIA
DEPARTMENT OF PROJECT IMPLEMENTATION
301 KING STREET
ALEXANDRIA, VIRGINIA 22314





60% DESIGN

X:\4664411\202182.01\TECH\1 Task Order 06 - Route 1 South Median\Civil\DWG\Print Streets\d-US-1 Marking-05.dgn
11/12/2024


Pavement Marking Legend

- (A) TYPE B, CLASS I, WHITE, 4" WIDTH - SOLID LINE
- (B) TYPE B, CLASS I, WHITE, 4" WIDTH - 10' LONG, 30' SPACE
- (C) TYPE B, CLASS I, WHITE, 4" WIDTH - 2' LONG, 4' SPACE
- (D) TYPE B, CLASS I, WHITE, 12" WIDTH - SOLID LINE
- (E) TYPE B, CLASS I, WHITE, 24" WIDTH - SOLID LINE
- (F) TYPE B, CLASS I, WHITE, 6" WIDTH - 2' LONG, 4' SPACE
- (G) TYPE B, CLASS I, YELLOW, 6" WIDTH - SOLID LINE
- (H) TYPE B, CLASS I, WHITE, ELONGATED ARROW, THRU
- (I) TYPE B, CLASS I, PVMT SYMB MRKG (BICYCLE LANE, WHITE)
- (J) TYPE B, CLASS I, PVMT SYMB MRKG (HOV LANE, WHITE)

Match Line Sta. 21+50 Sheet 17

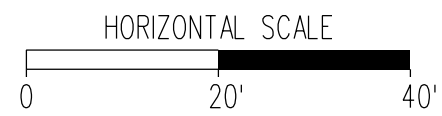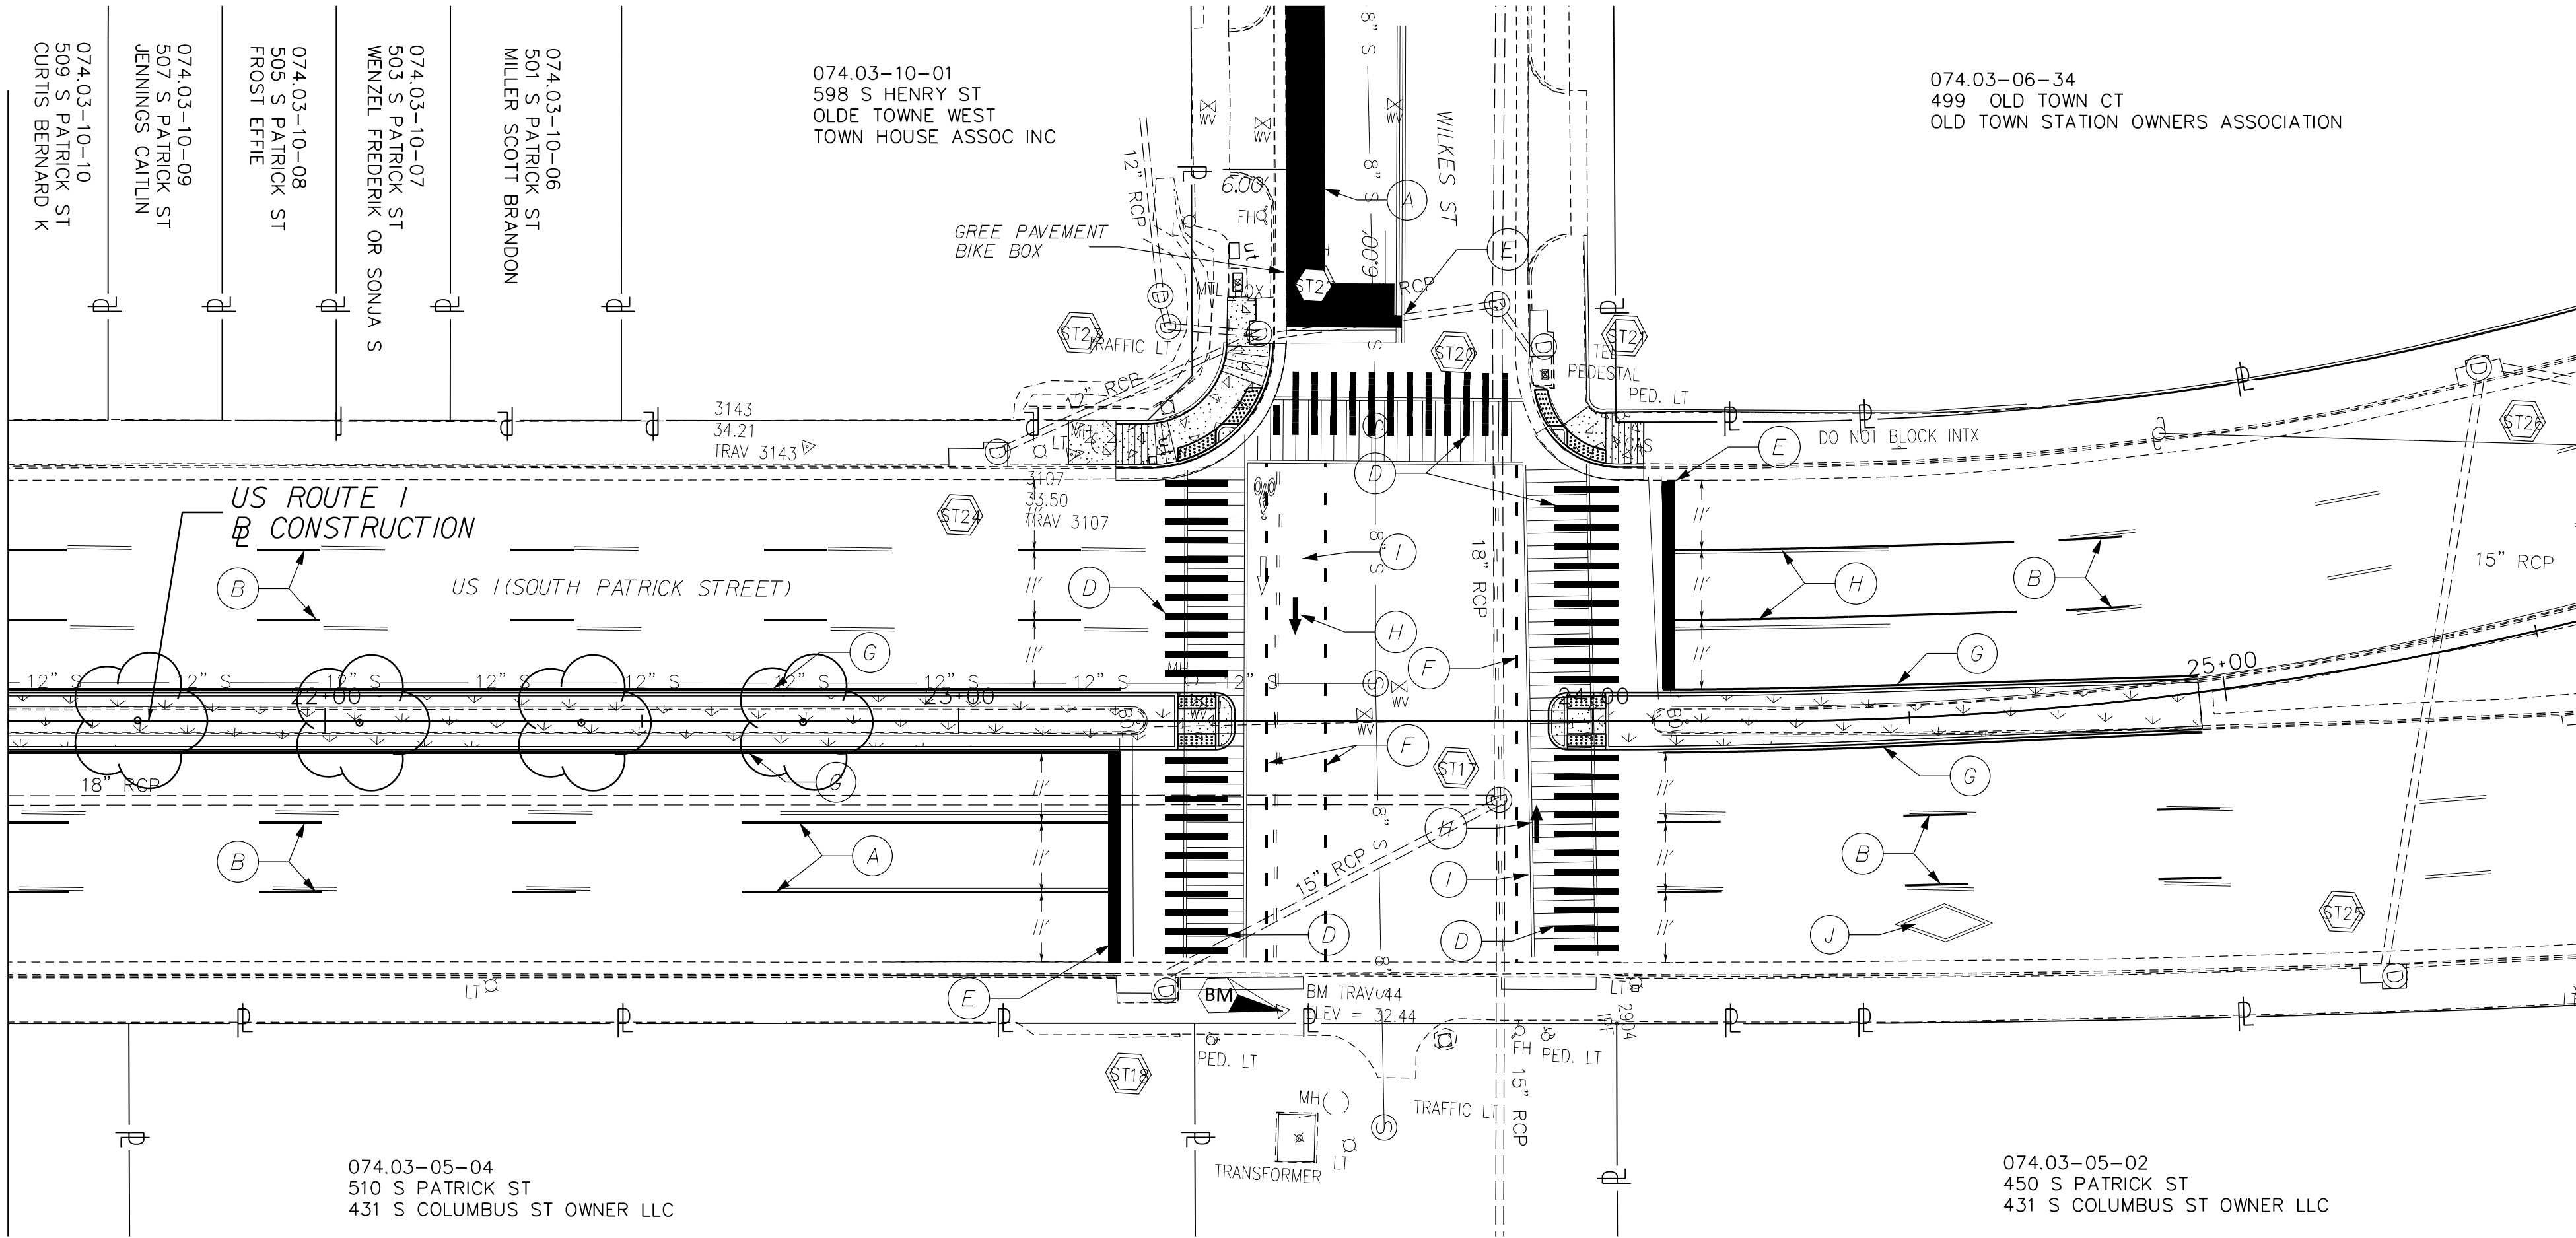

SIGNING AND MARKING PLANS

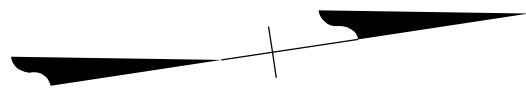

US ROUTE 1 SOUTH MEDIAN PROJECT

60% DESIGN

8150 LEESBURG PIKE
SUITE 630
VIENNA, VA 22182
(703) 942-8900
WWW.MEADHUNT.COM



SHEET
36 OF 37
SCALE 1"=20'

DATE	BY	DESCRIPTION

ALEXANDRIA PROJECT NO.:	2663
DATE OF PLAN ISSUANCE:	
CONSULTANT PROJECT ID.:	
DESIGNED BY:	SK DATE:
DRAWN BY:	SK DATE:
CHECKED BY:	DB DATE:
APPROVED BY:	DATE:

CITY OF ALEXANDRIA, VIRGINIA
DEPARTMENT OF PROJECT IMPLEMENTATION
301 KING STREET
ALEXANDRIA, VIRGINIA 22314

