



Virginia Department
of Transportation

Charles Barrett Elementary School

Valley Dr & Martha Custis Dr



Sheet 1 of 2

Project Location



City of Alexandria, VA

North Arrow & Scale

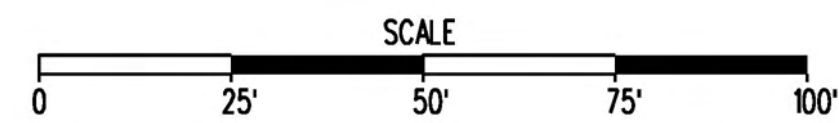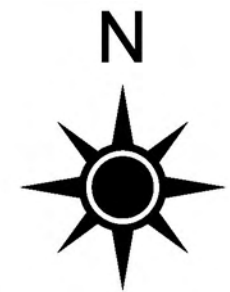

Legend

	Proposed Sidewalk		Existing GIS Parcel Boundaries (Approximate)
	Proposed Detectable Warning Surface		Proposed Right of Way or Easement
	Proposed Grass Area		Proposed Curb
			Proposed Temp. Construction Easement

Project Description

This project includes removing a slip lane and installing high-visibility crosswalks at the intersection of W. Glebe Rd & Valley Dr and constructing curb extensions at the intersection of Valley Dr & Martha Custis Dr.

Charles Barrett Elementary School
Alexandria, Virginia

May 2025

These plans are unfinished and unapproved and are not to be used for any type of construction or the acquisition of right of way. Additional easements for utility relocations may be required beyond the proposed right-of-way shown on these plans.

Imagery Courtesy of Nearmap.




Project Location



City of Alexandria, VA

North Arrow & Scale

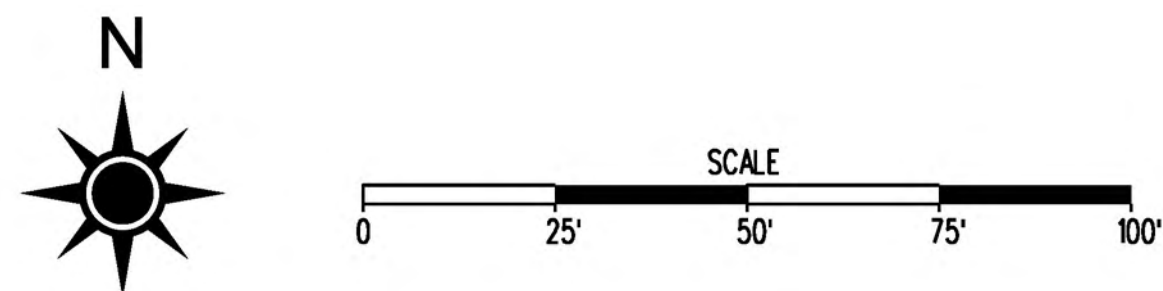

Legend

	Proposed Sidewalk		Existing GIS Parcel Boundaries (Approximate)
	Proposed Detectable Warning Surface		Proposed Right of Way or Easement
	Proposed Grass Area		Proposed Curb & Gutter
			Proposed Temp. Construction Easement

Project Description

This project includes removing a slip lane and installing high-visibility crosswalks at the intersection of W. Glebe Rd & Valley Dr and constructing curb extensions at the intersection of Valley Dr & Martha Custis Dr.


Charles Barrett Elementary School
Alexandria, Virginia

May 2025

These plans are unfinished and unapproved and are not to be used for any type of construction or the acquisition of right of way. Additional easements for utility relocations may be required beyond the proposed right-of-way shown on these plans.

Imagery Courtesy of Nearmap.

MATCH LINE, SEE SHEET 1

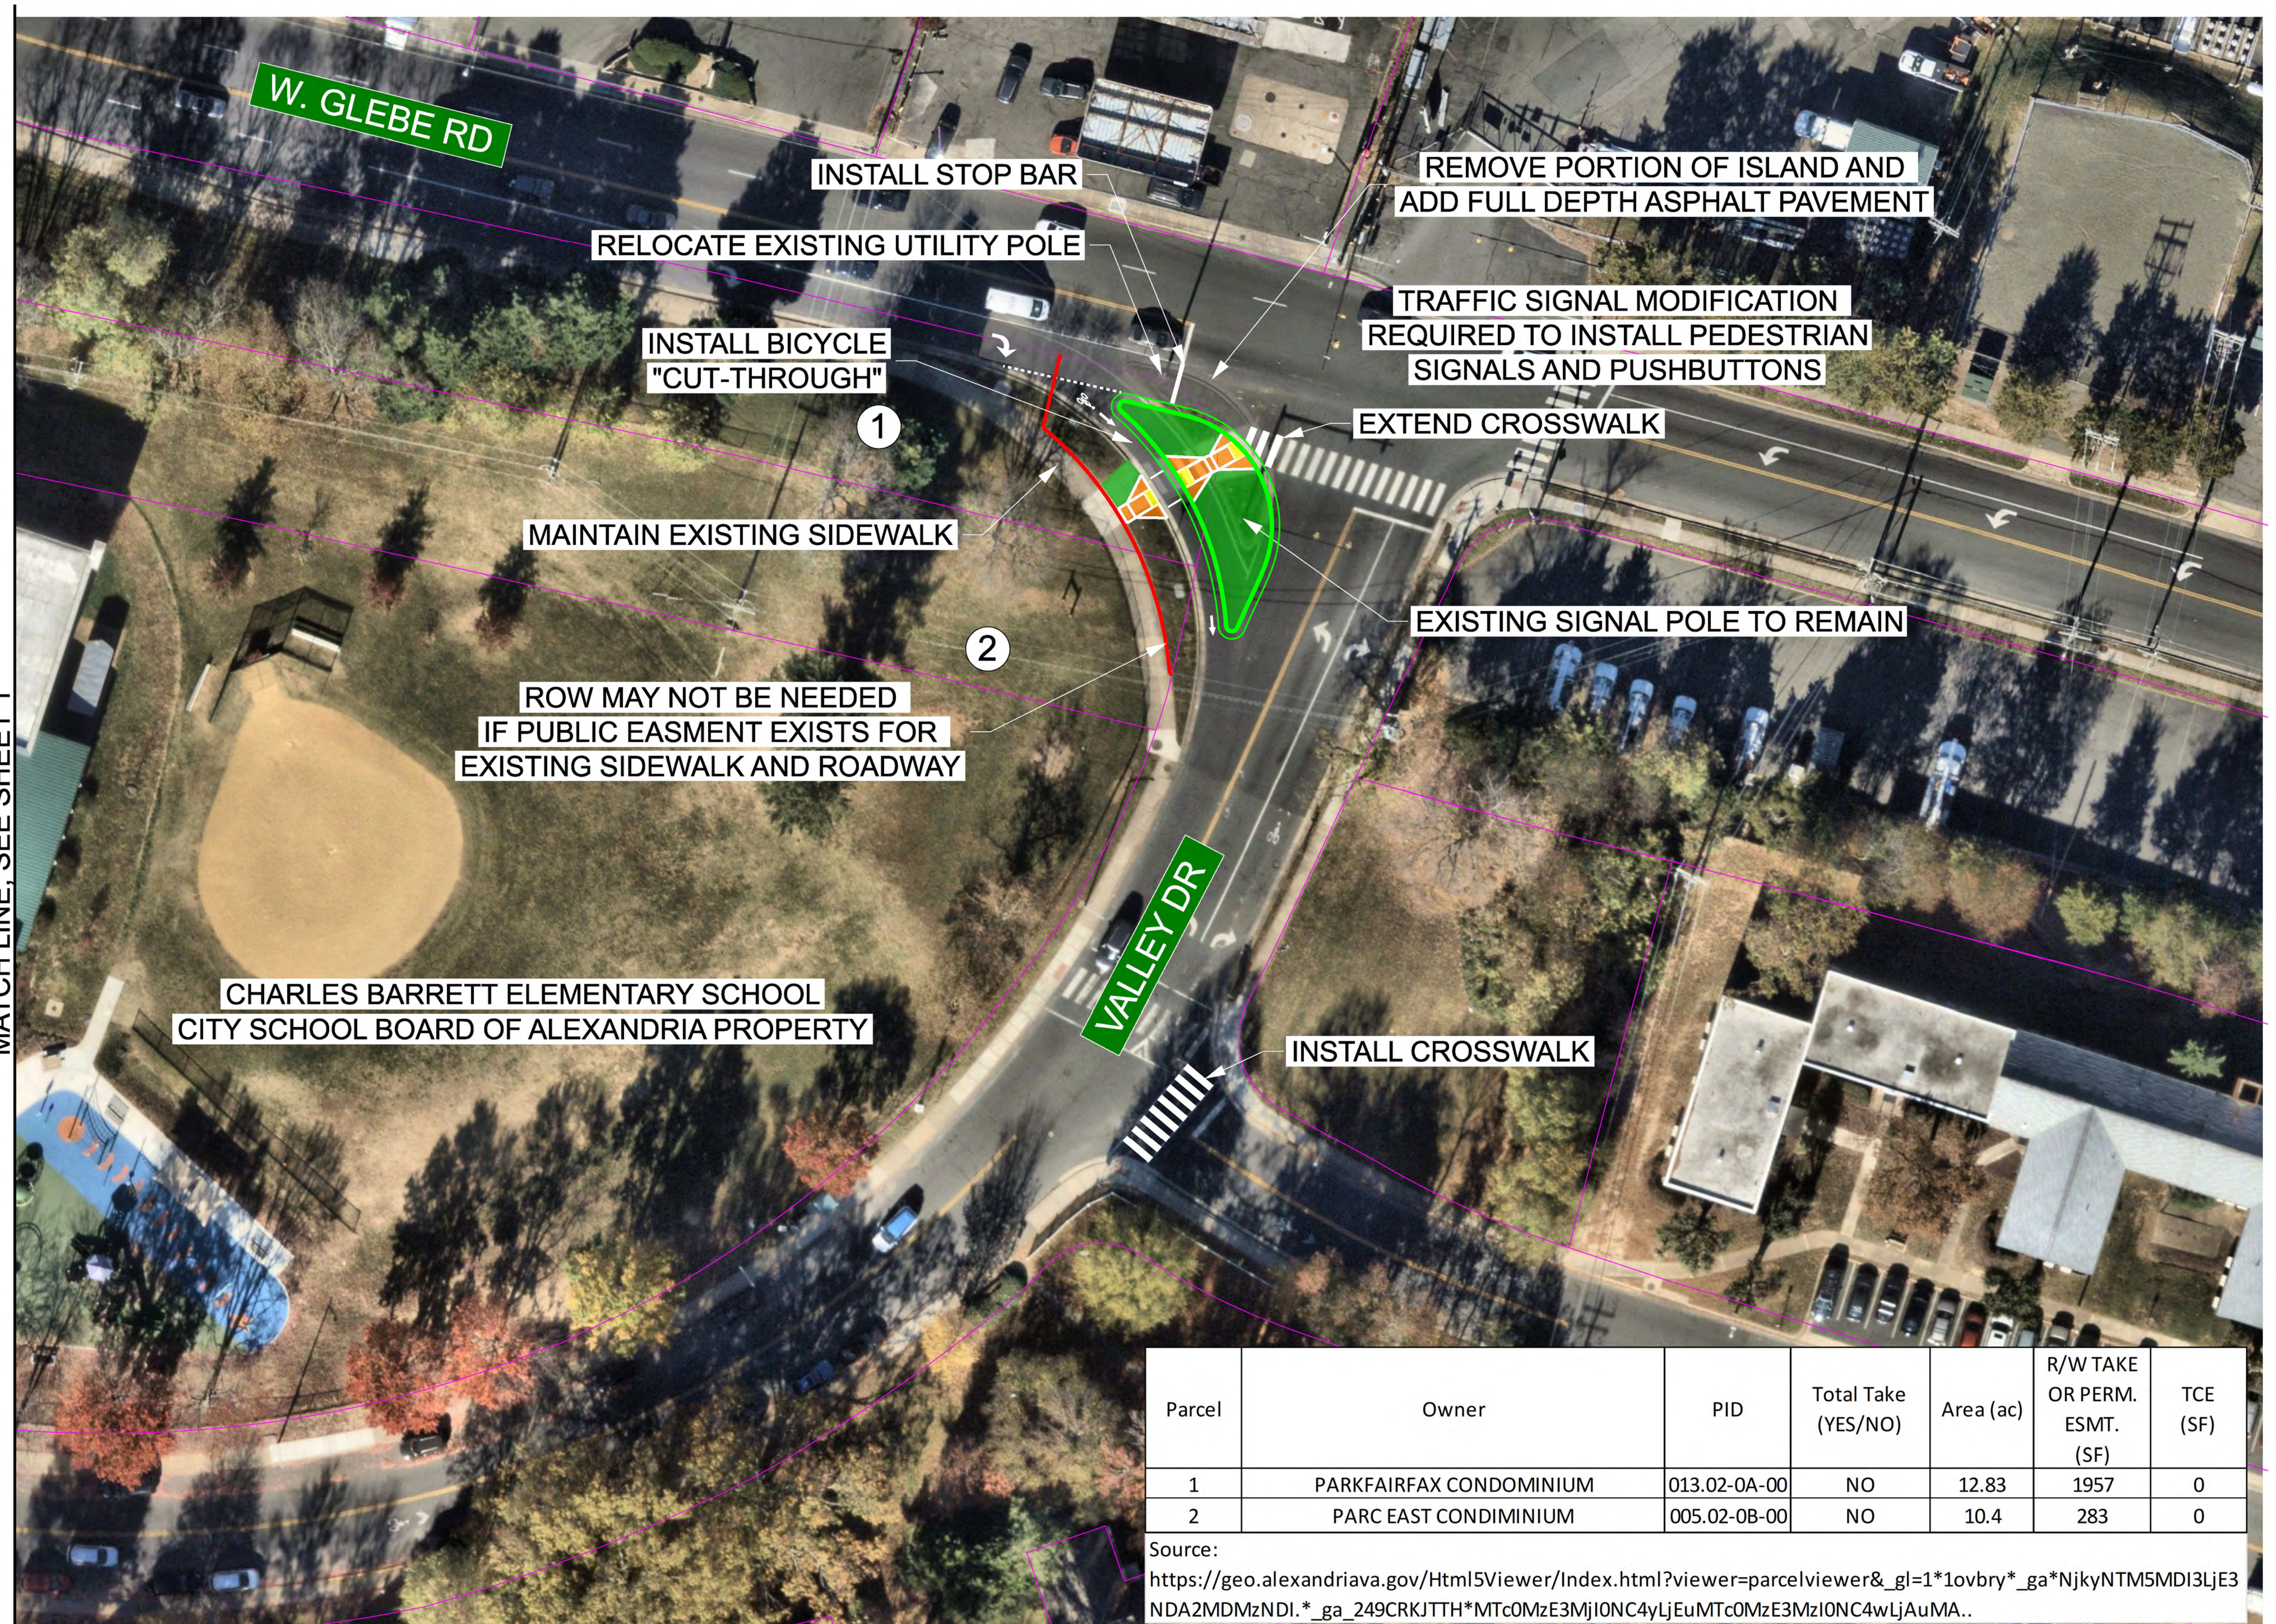

Parcel	Owner	PID	Total Take (YES/NO)	Area (ac)	R/W TAKE OR PERM. ESMT. (SF)	TCE (SF)
1	PARKFAIRFAX CONDOMINIUM	013.02-0A-00	NO	12.83	1957	0
2	PARC EAST CONDIMINIUM	005.02-0B-00	NO	10.4	283	0

Source:

https://geo.alexandriava.gov/Html5Viewer/Index.html?viewer=parcelviewer&_gl=1*1ovbry*_ga*NjkyNTM5MDI3LjE3NDA2MDMzNDI.*_ga_249CRKJTTH*MTc0MzE3MjI0NC4yLjEuMTc0MzE3MzI0NC4wLjAuMA..